




UKUPNA NETO P. OBJEKAT :	867.35
UKUPNA BRUTO P. OBJEKAT	988.40
P.BR. OBJEKAT NADZEMNO:	677.40
UKUPNA NETO P. LOKALA:	502.05
P. POD OBJEKTOM:	185.00
INDEKS ZAUZETOSTI:	58.00
P. PARCELE:	319.00
INDEKS IZGRADJENOSTI:	2.13
P. POD ZELENILOM:	90.95
PROCENAT OZELENJENO.:	28.51

BR.PROJEKTA: 2-2023,
DATUM: decembar-2023,

INVESTITOR:
NIKOLA MARIĆ
MILIVOJE MITROVIĆ

Company Title

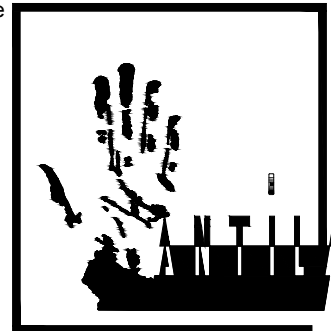

PROJEKTANT:
PGR ANTILA PROJEKT
 KRALJEVO, ULICA MILOŠA VELIKOG 14Z

IDR IDEJNO REŠENJE

POSLOVNI OBJEKAT Po+Pr+3S
 KRALJEVO, ULICA HAJDUK VELJKOVA
 K.P. 6069 K.O. KRALJEVO

SITUACIJA


BROJ LISTA

1

PROJEKTANT
 DIPL.ING.ARH. ZORAN



Drawing Scale
1:300

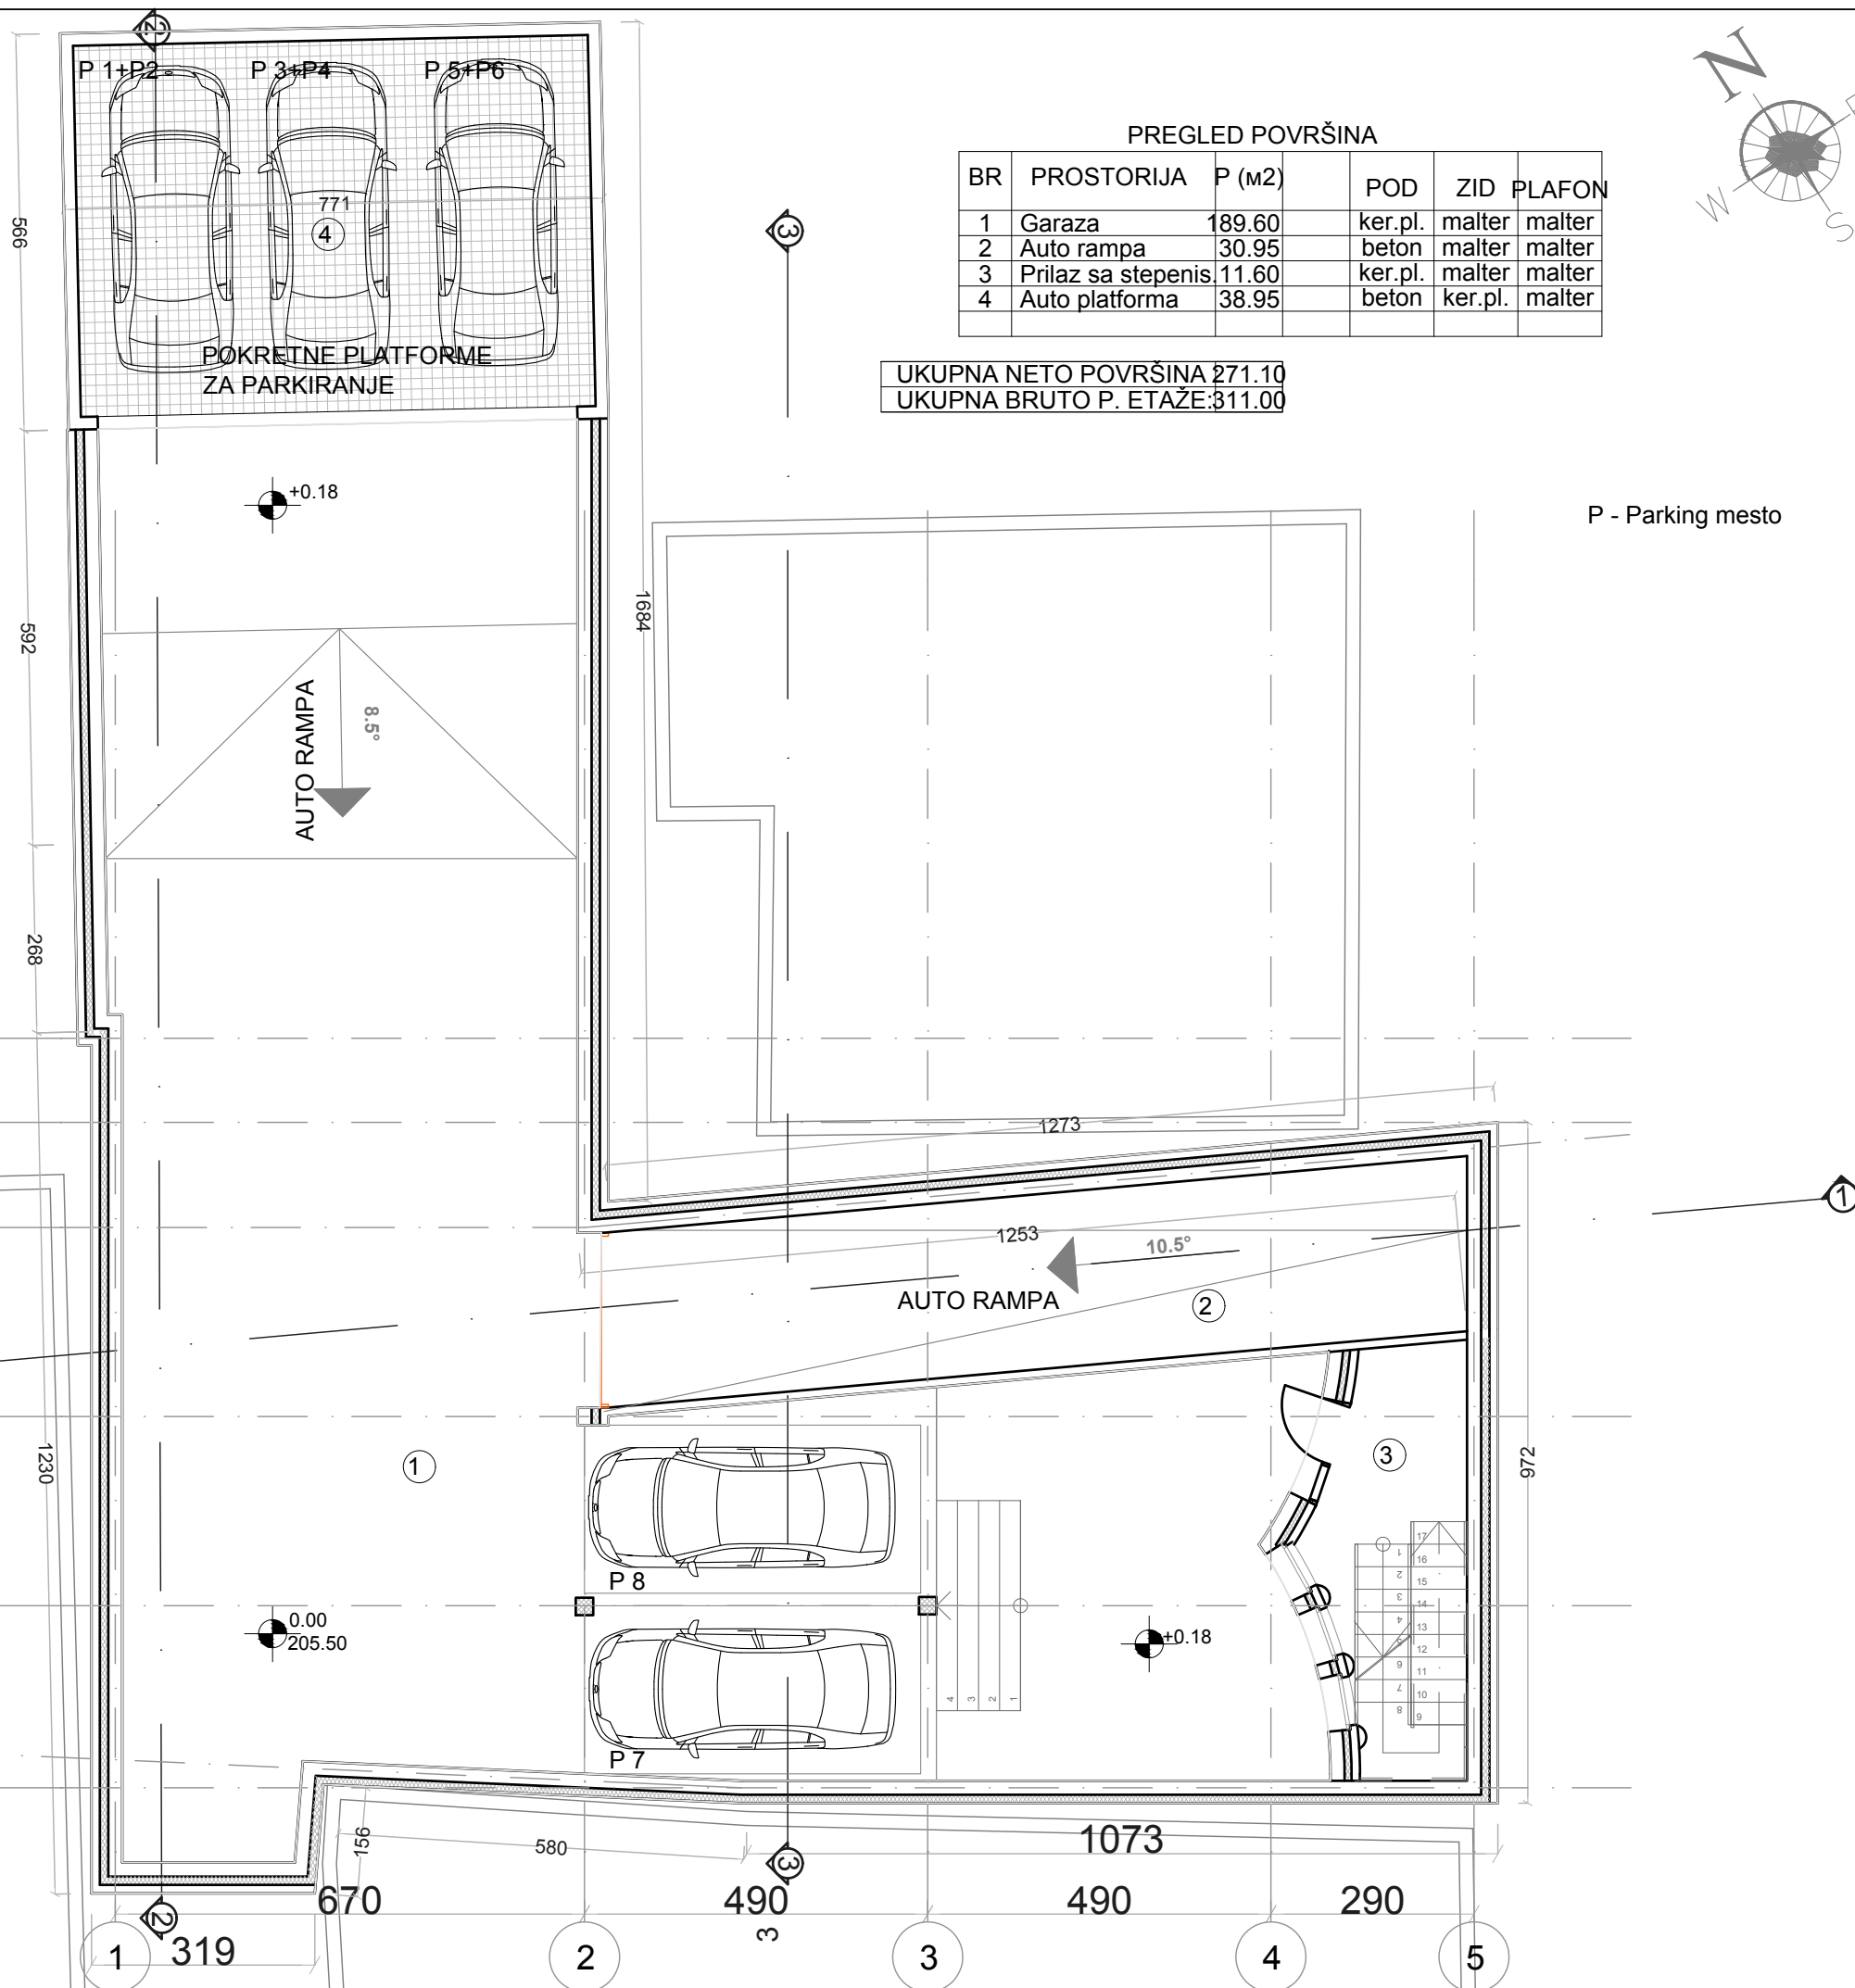

PREGLED POVRŠINA

BR	PROSTORIJA	P (M2)	POD	ZID	PLAFON
1	Garaza	189.60	ker.pl.	malter	malter
2	Auto rampa	30.95	beton	malter	malter
3	Prilaz sa stepenis	11.60	ker.pl.	malter	malter
4	Auto platforma	38.95	beton	ker.pl.	malter


UKUPNA NETO POVRŠINA 271.10
 UKUPNA BRUTO P. ETAŽE: 311.00

P - Parking mesto

BR.PROJEKTA: 2-2022,
DATUM: decembar-2023,

INVESTITOR:
NIKOLA MARIĆ
MILIVOJE MITROVIĆ

Company Title

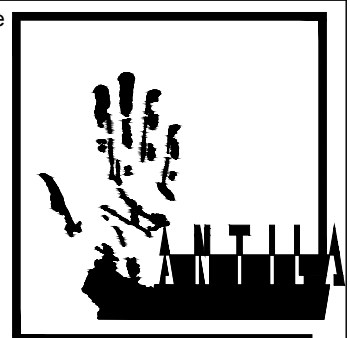

PROJEKTANT:
PGR ANTILA PROJEKT
 KRALJEVO, ULICA MILOŠA VELIKOG 14Z

IDR IDEJNO REŠENJE
 POSLOVNI OBJEKAT Po+Pr+3S
 KRALJEVO, ULICA HAJDUK VELJKOVA
 K.P. 6069 K.O. KRALJEVO

OSNOVA PODRUMA

BROJ LISTA


2

PROJEKTANT
 DIPL.ING.ARH. ZORAN

Zoran C. Čurlić




Drawing Scale
1:100

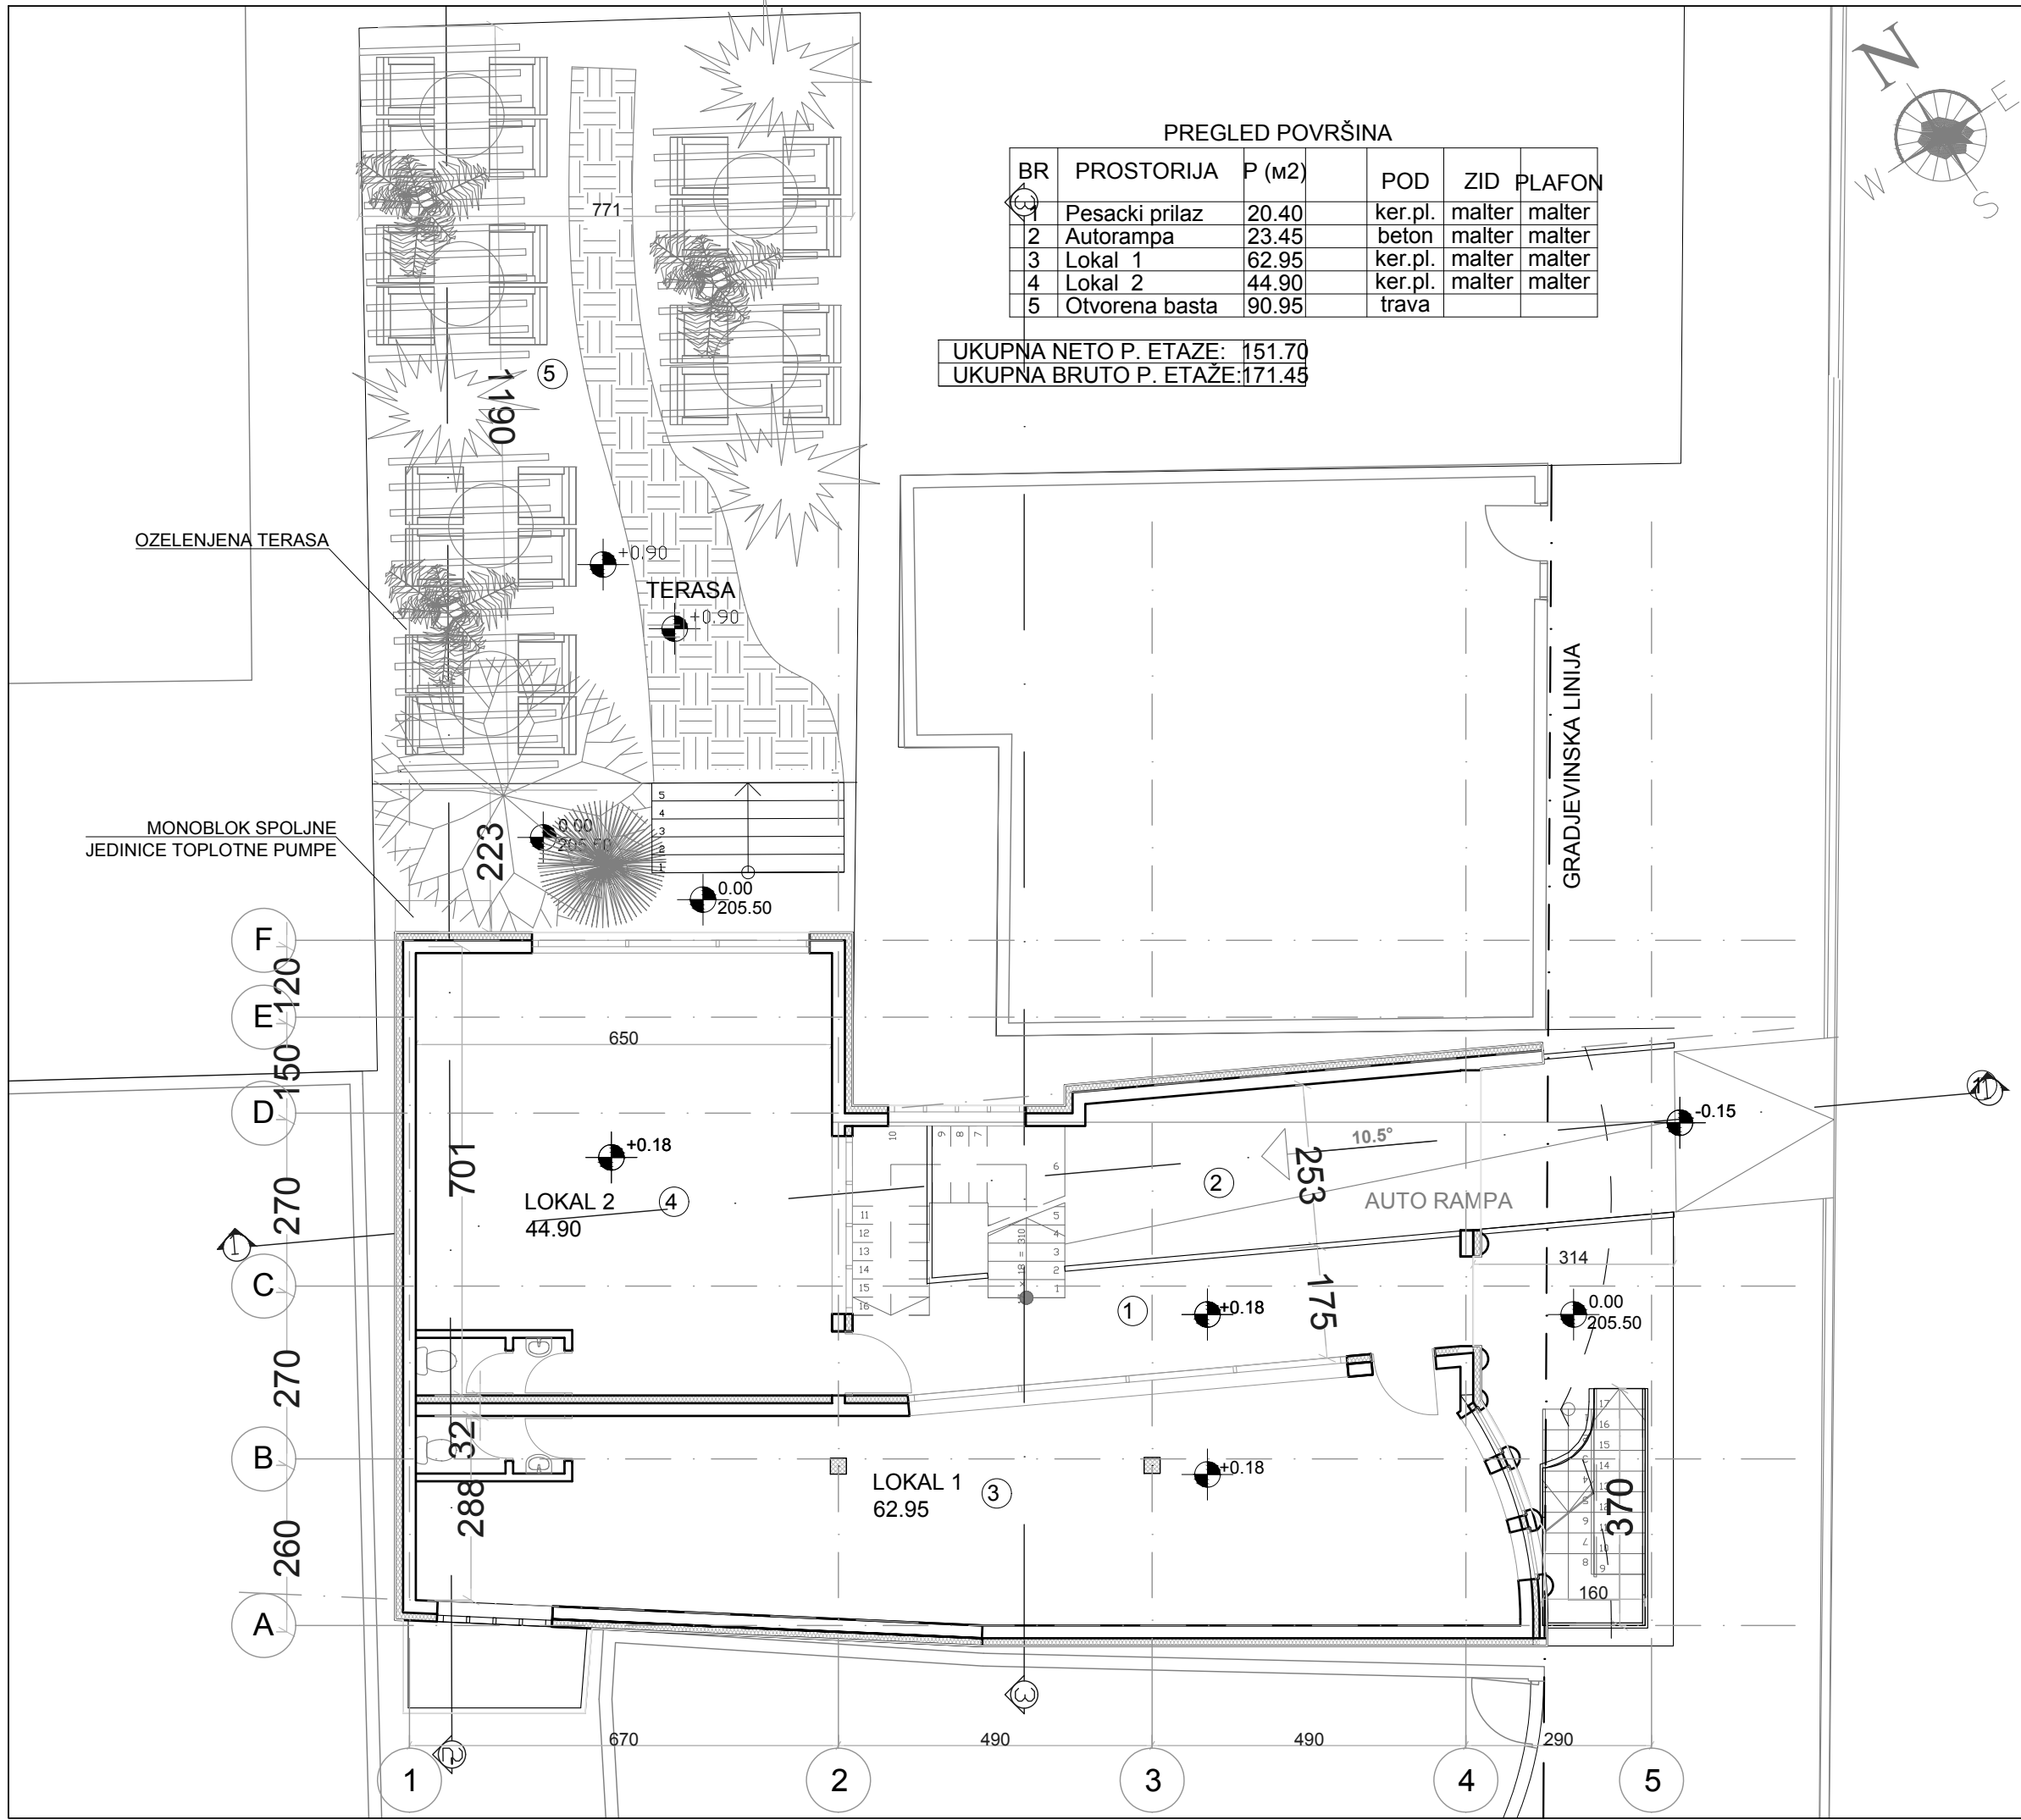

BR.PROJEKTA: 2-2022,
DATUM: decembar-2023,

INVESTITOR:
NIKOLA MARIĆ
MILIVOJE MITROVIĆ

Company Title

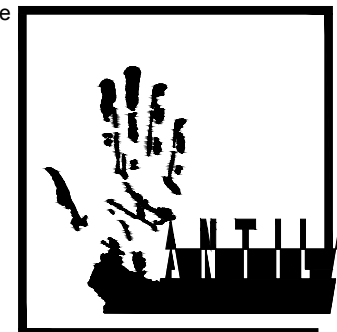

PROJEKTANT:
PGR ANTILA PROJEKT
 KRALJEVO, ULICA MILOŠA VELIKOG 14Z

IDR IDEJNO REŠENJE
 POSLOVNI OBJEKAT Po+Pr+3S
 KRALJEVO, ULICA HAJDUK VELJKOVA
 K.P. 6069 K.O. KRALJEVO

OSNOVA PRIZEMLJA

BROJ LISTA


3

PROJEKTANT
 DIPL.ING.ARH. ZORAN

Zoran C. Čurlić




Drawing Scale
1:100

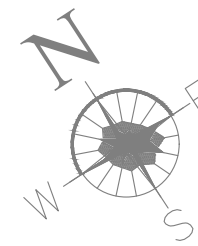

PREGLED POVRŠINA

BR	PROSTORIJA	P (M2)	POD	ZID	PLAFON
1	Stepenišni prostor	16.90	ker.pl.	malter	malter
2	Lokal 3	68.70	ker.pl.	malter	malter
3	Lokal 4	69.65	ker.pl.	malter	malter


UKUPNA NETO POVRŠINA: 155.55
UKUPNA BRUTO P. ETAŽE: 177.05

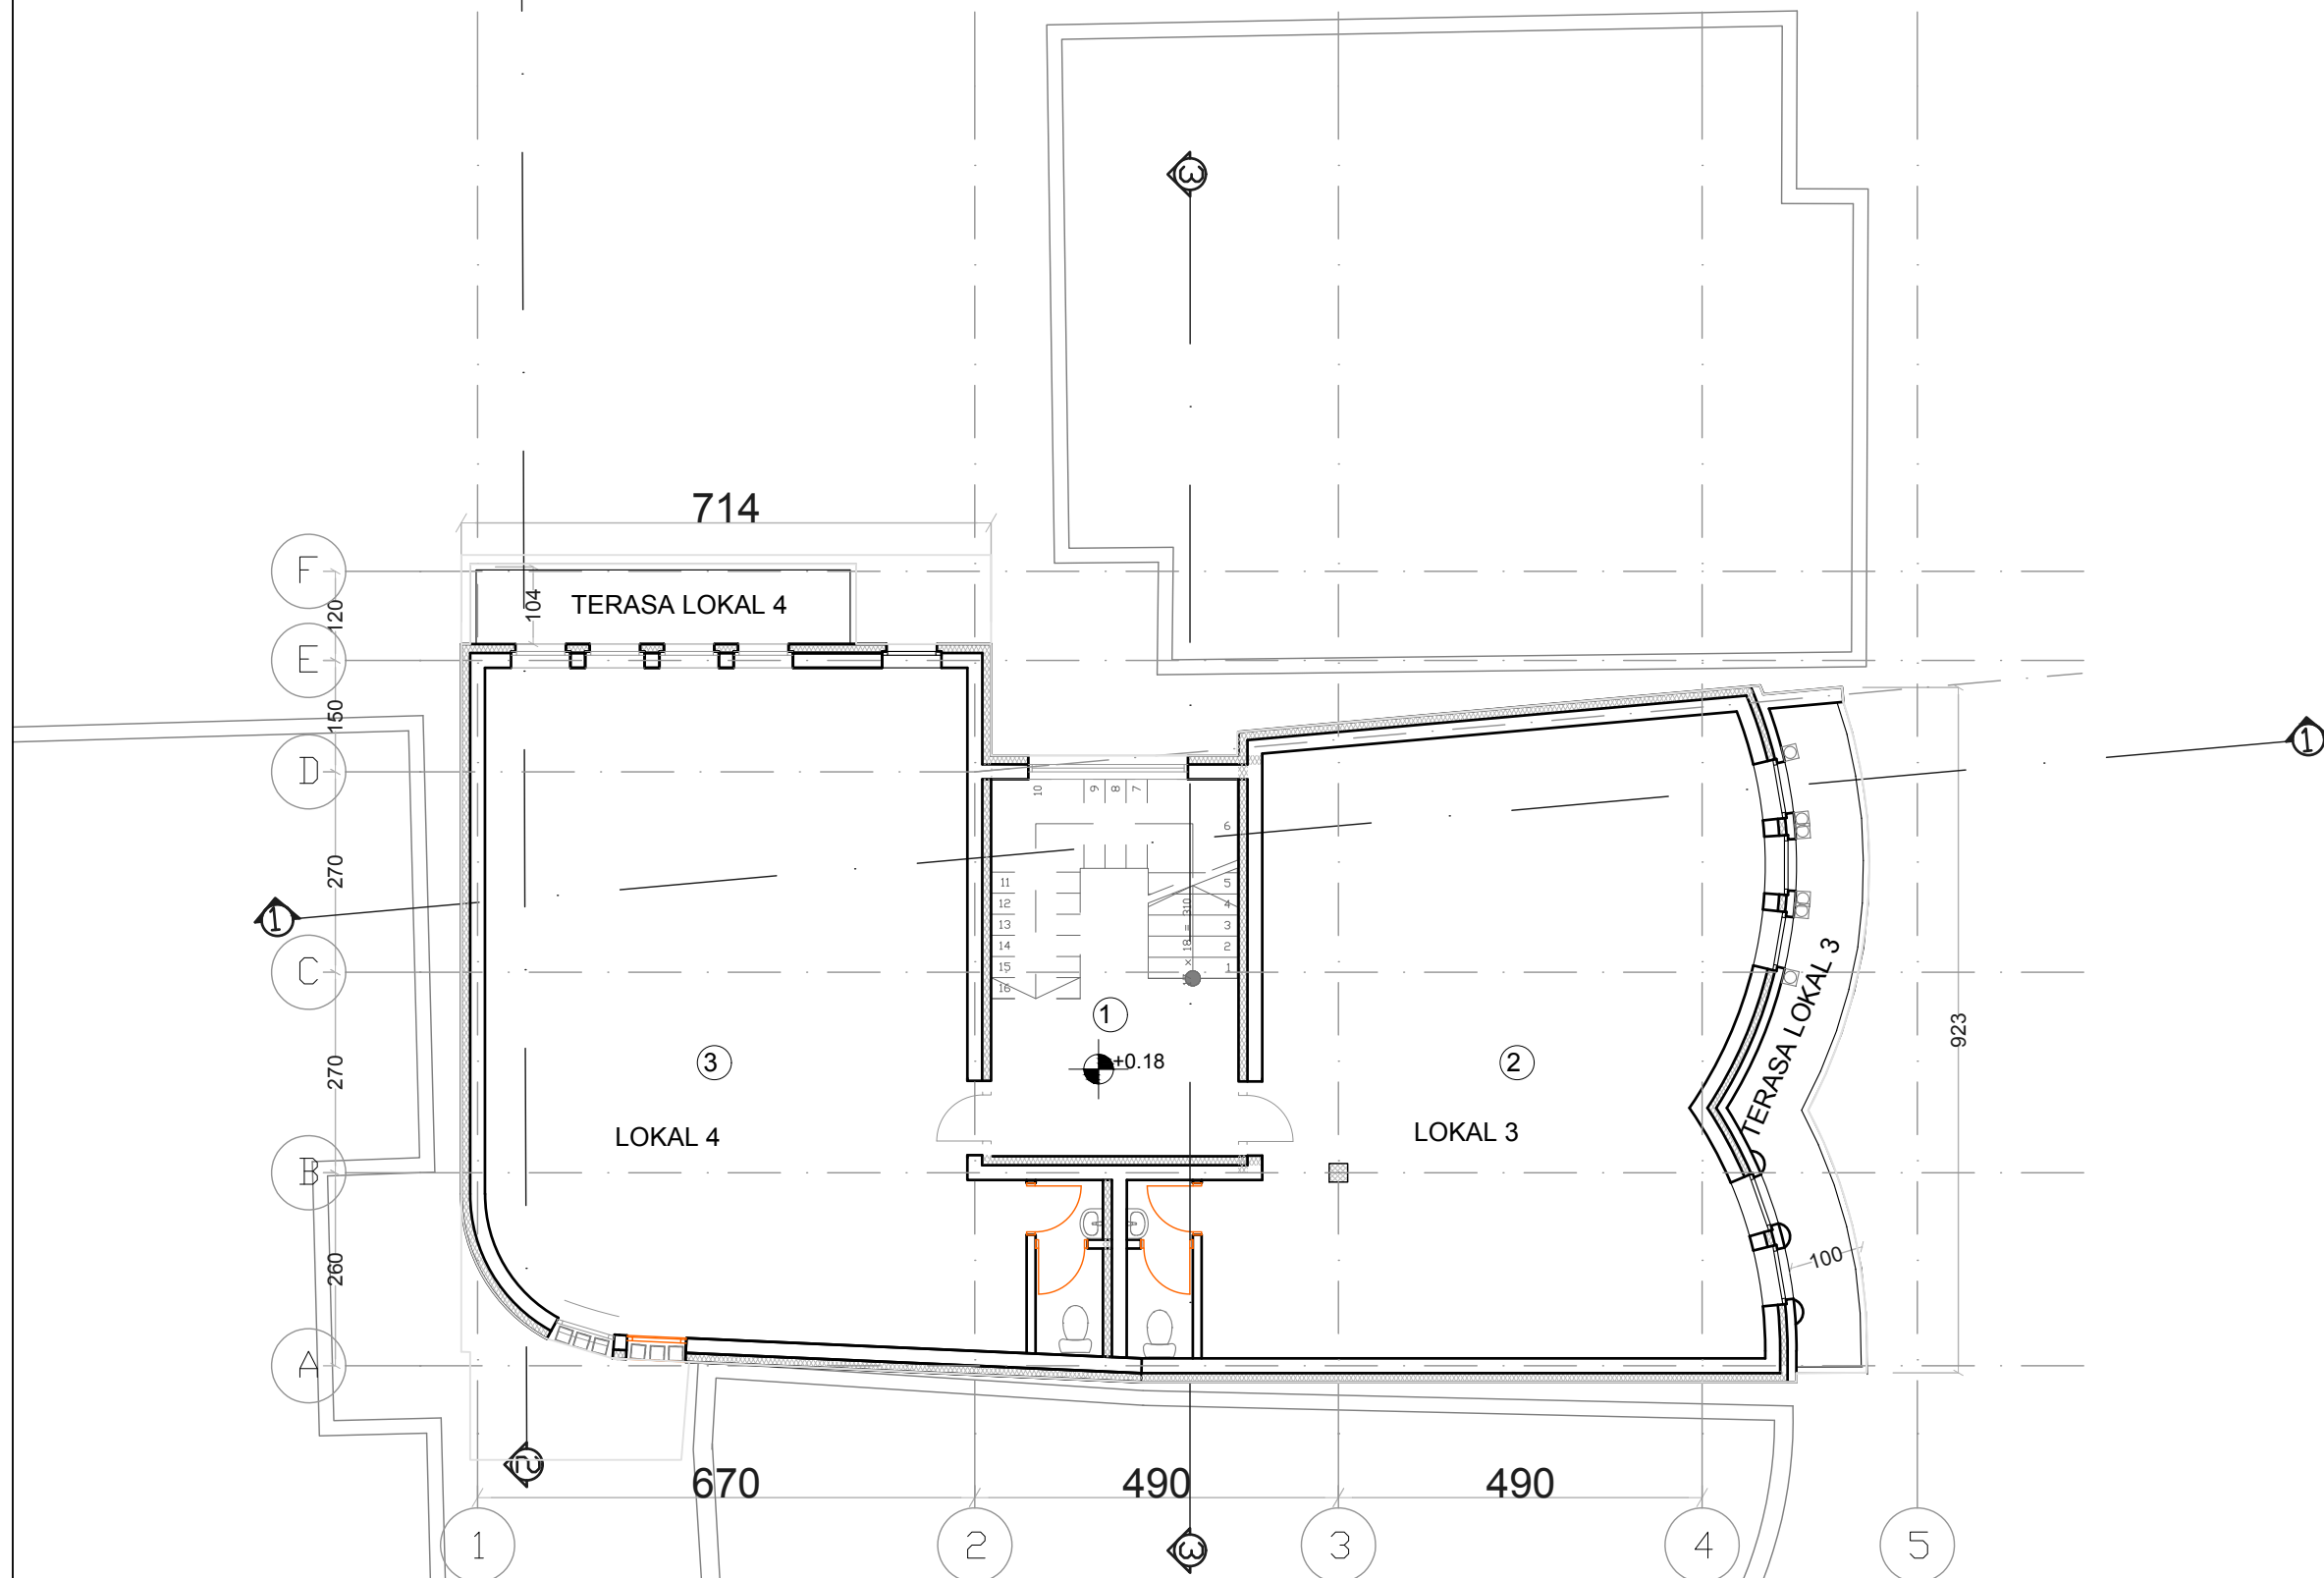

BR.PROJEKTA: 2-2022,
DATUM: decembar-2023,

INVESTITOR:
NIKOLA MARIĆ
MILIVOJE MITROVIĆ

Company Title

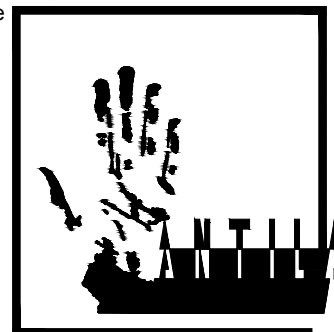

PROJEKTANT:
PGR ANTILA PROJEKT
KRALJEVO, ULICA MILOŠA VELIKOG 14Z

IDR IDEJNO REŠENJE
POSLOVNI OBJEKAT Po+Pr+3S
KRALJEVO, ULICA HAJDUK VELJKOVA
K.P. 6069 K.O. KRALJEVO

OSNOVA I SPATA

BROJ LISTA

4

PROJEKTANT
DIPL.ING.ARH. ZORAN





Drawing Scale
1:100

PREGLED POVRŠINA

BR	PROSTORIJA	P (M2)	POD	ZID	PLAFON
	Stepenišni prostor	16.90	ker.pl.	malter	malter
2	Lokal 5	67.90	ker.pl.	malter	malter
3	Lokal 6	69.60	ker.pl.	malter	malter


UKUPNA NETO POVRŠINA 154.40
UKUPNA BRUTO P. ETAŽE: 176.15

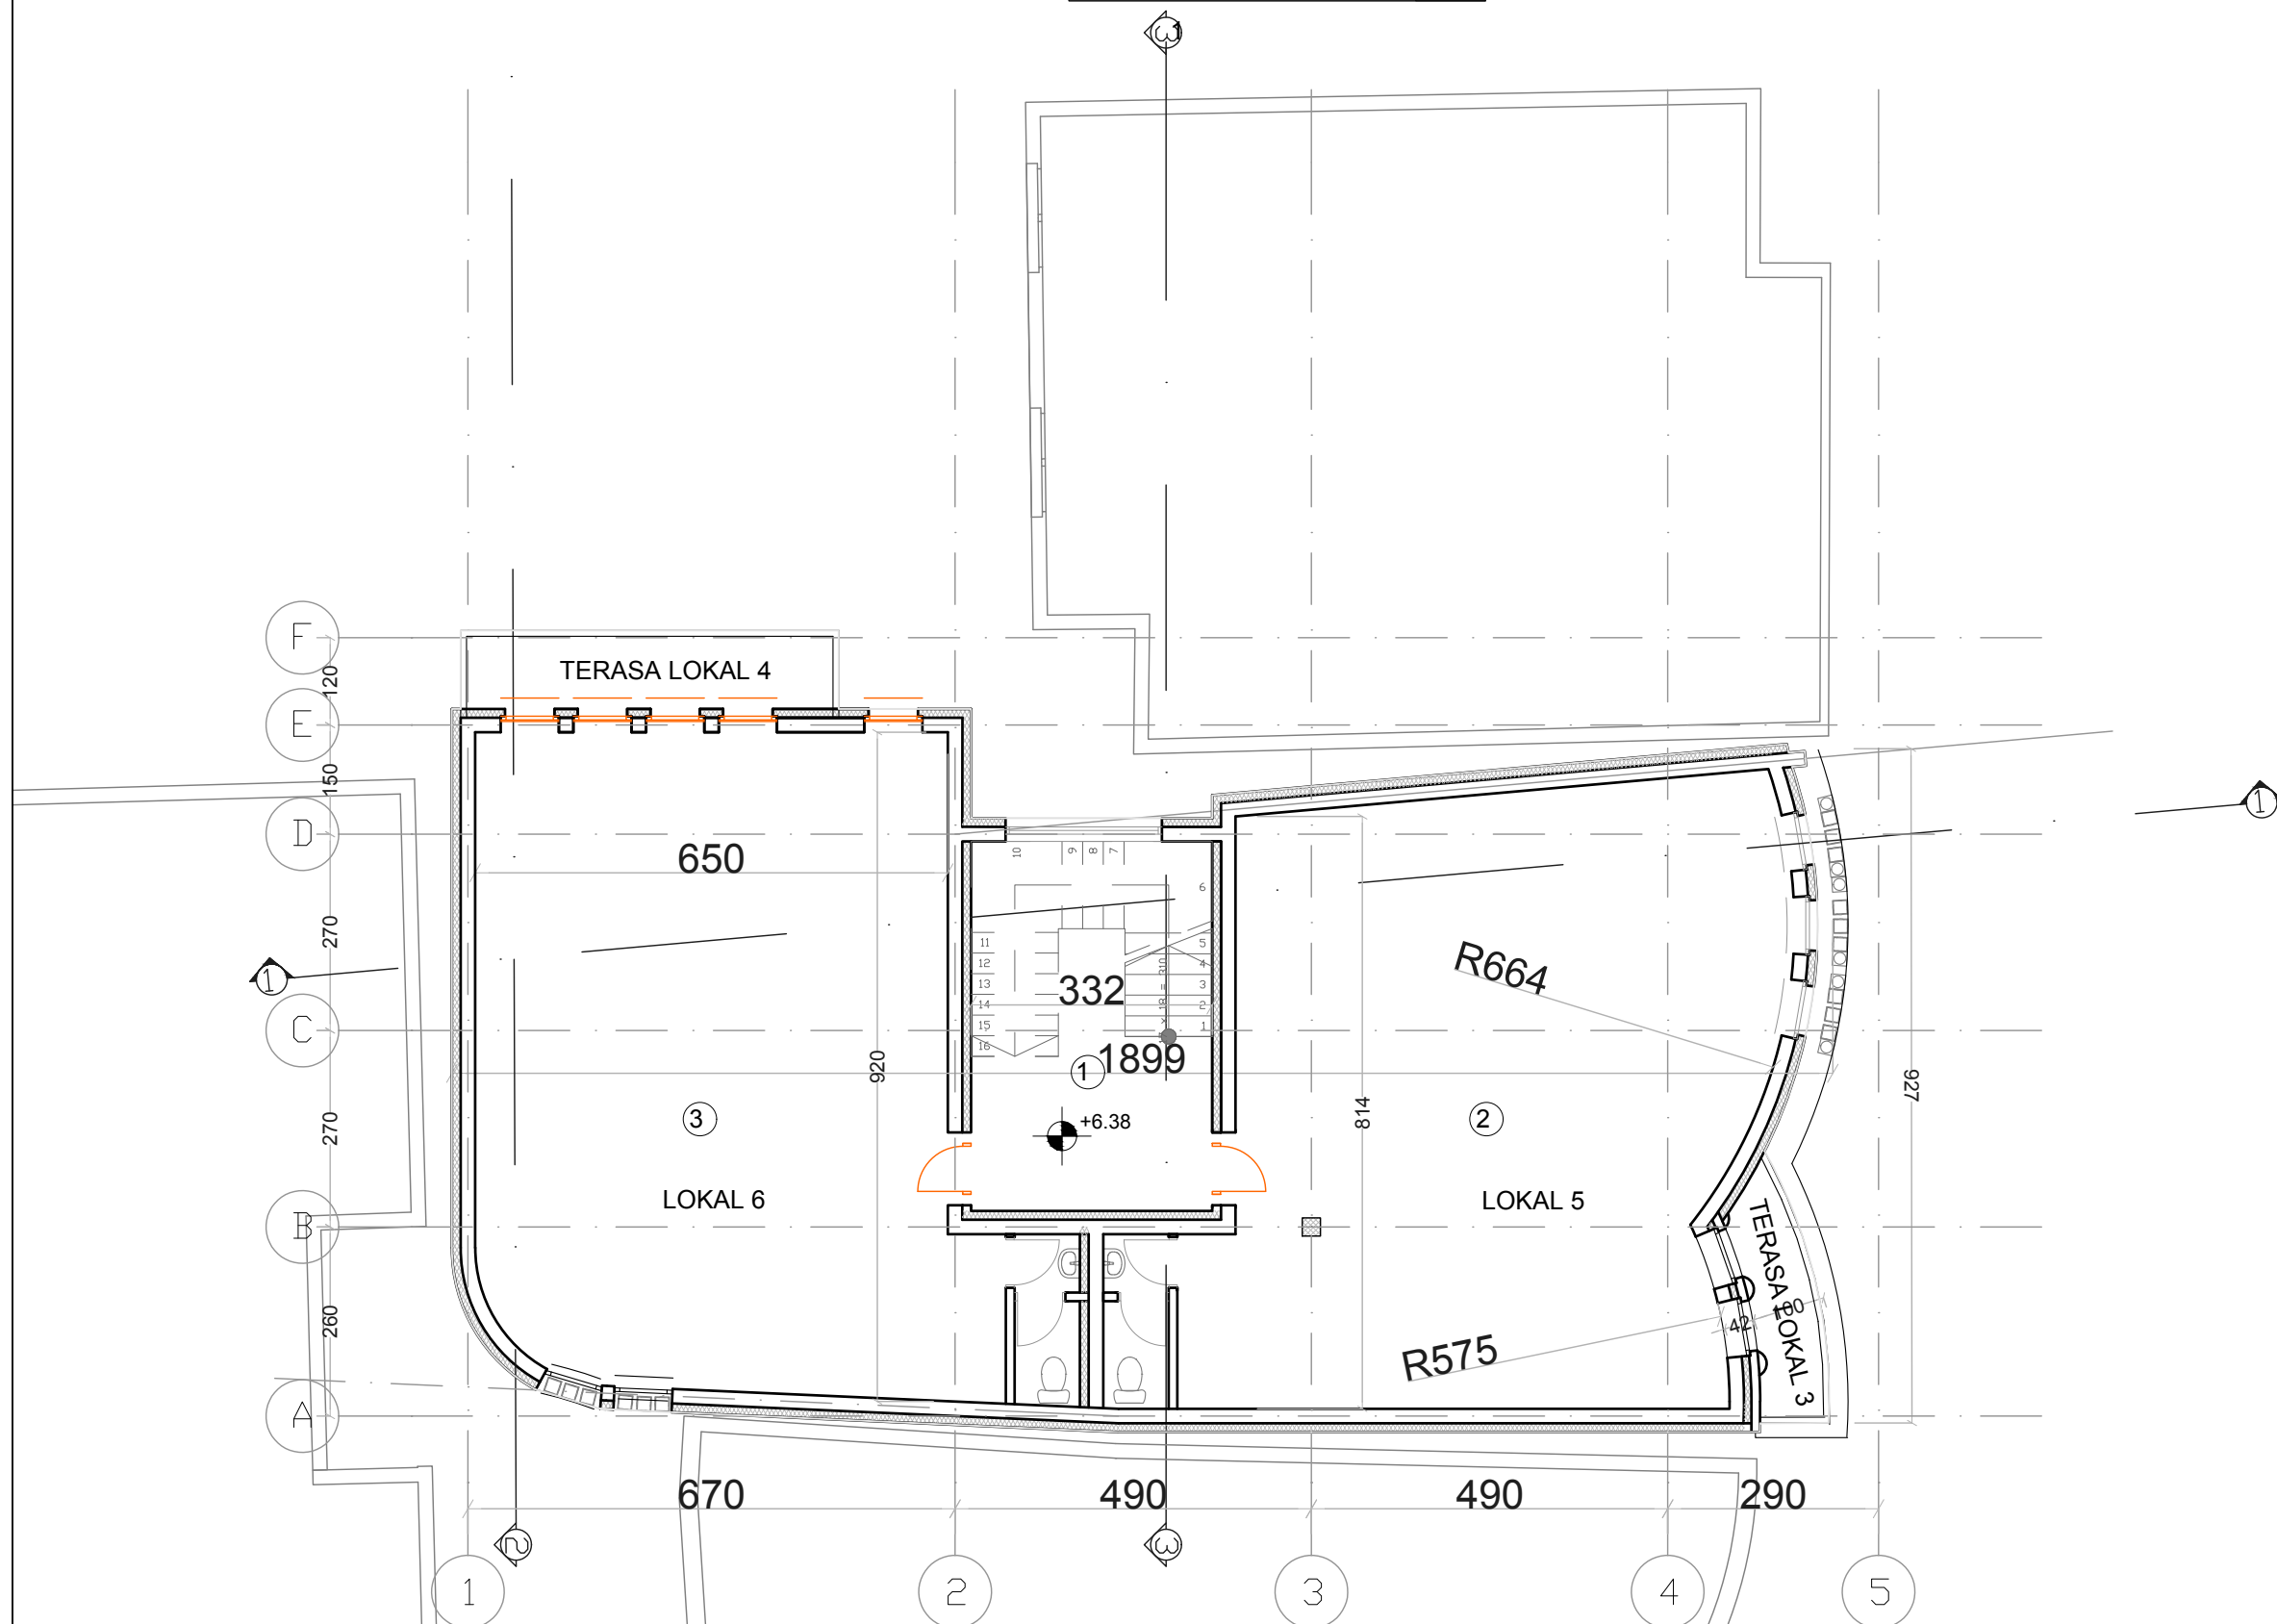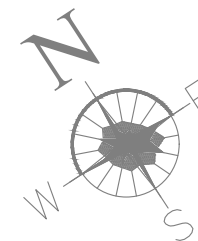

BR.PROJEKTA: 2-2022,
DATUM: decembar-2023,

INVESTITOR:
NIKOLA MARIĆ
MILIVOJE MITROVIĆ

Company Title

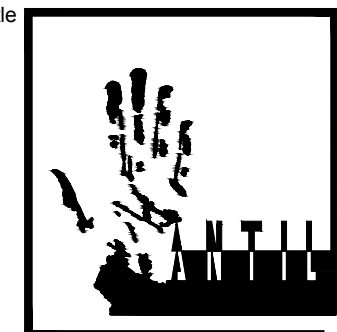

PROJEKTANT:
PGR ANTILA PROJEKT
KRALJEVO, ULICA MILOŠA VELIKOG 14Z

IDR IDEJNO REŠENJE
POSLOVNI OBJEKAT Po+Pr+3S
KRALJEVO, ULICA HAJDUK VELJKOVA
K.P. 6069 K.O. KRALJEVO

OSNOVA II SPATA

BROJ LISTA **5**

PROJEKTANT
DIPL.ING.ARH. ZORAN

Zoran C. Čurlić





Drawing Scale
1:100

PREGLED POVRŠINA

BR	PROSTORIJA	P (M2)	POD	ZID	PLAFON
1	Stepenišni prostor	16.55	ker.pl.	malter	malter
2	Lokal 5	52.65	ker.pl.	malter	malter
3	Lokal 6	65.40	ker.pl.	malter	malter


UKUPNA NETO POVRŠINA: 134.60
 UKUPNA BRUTO P. ETAŽE: 152.75

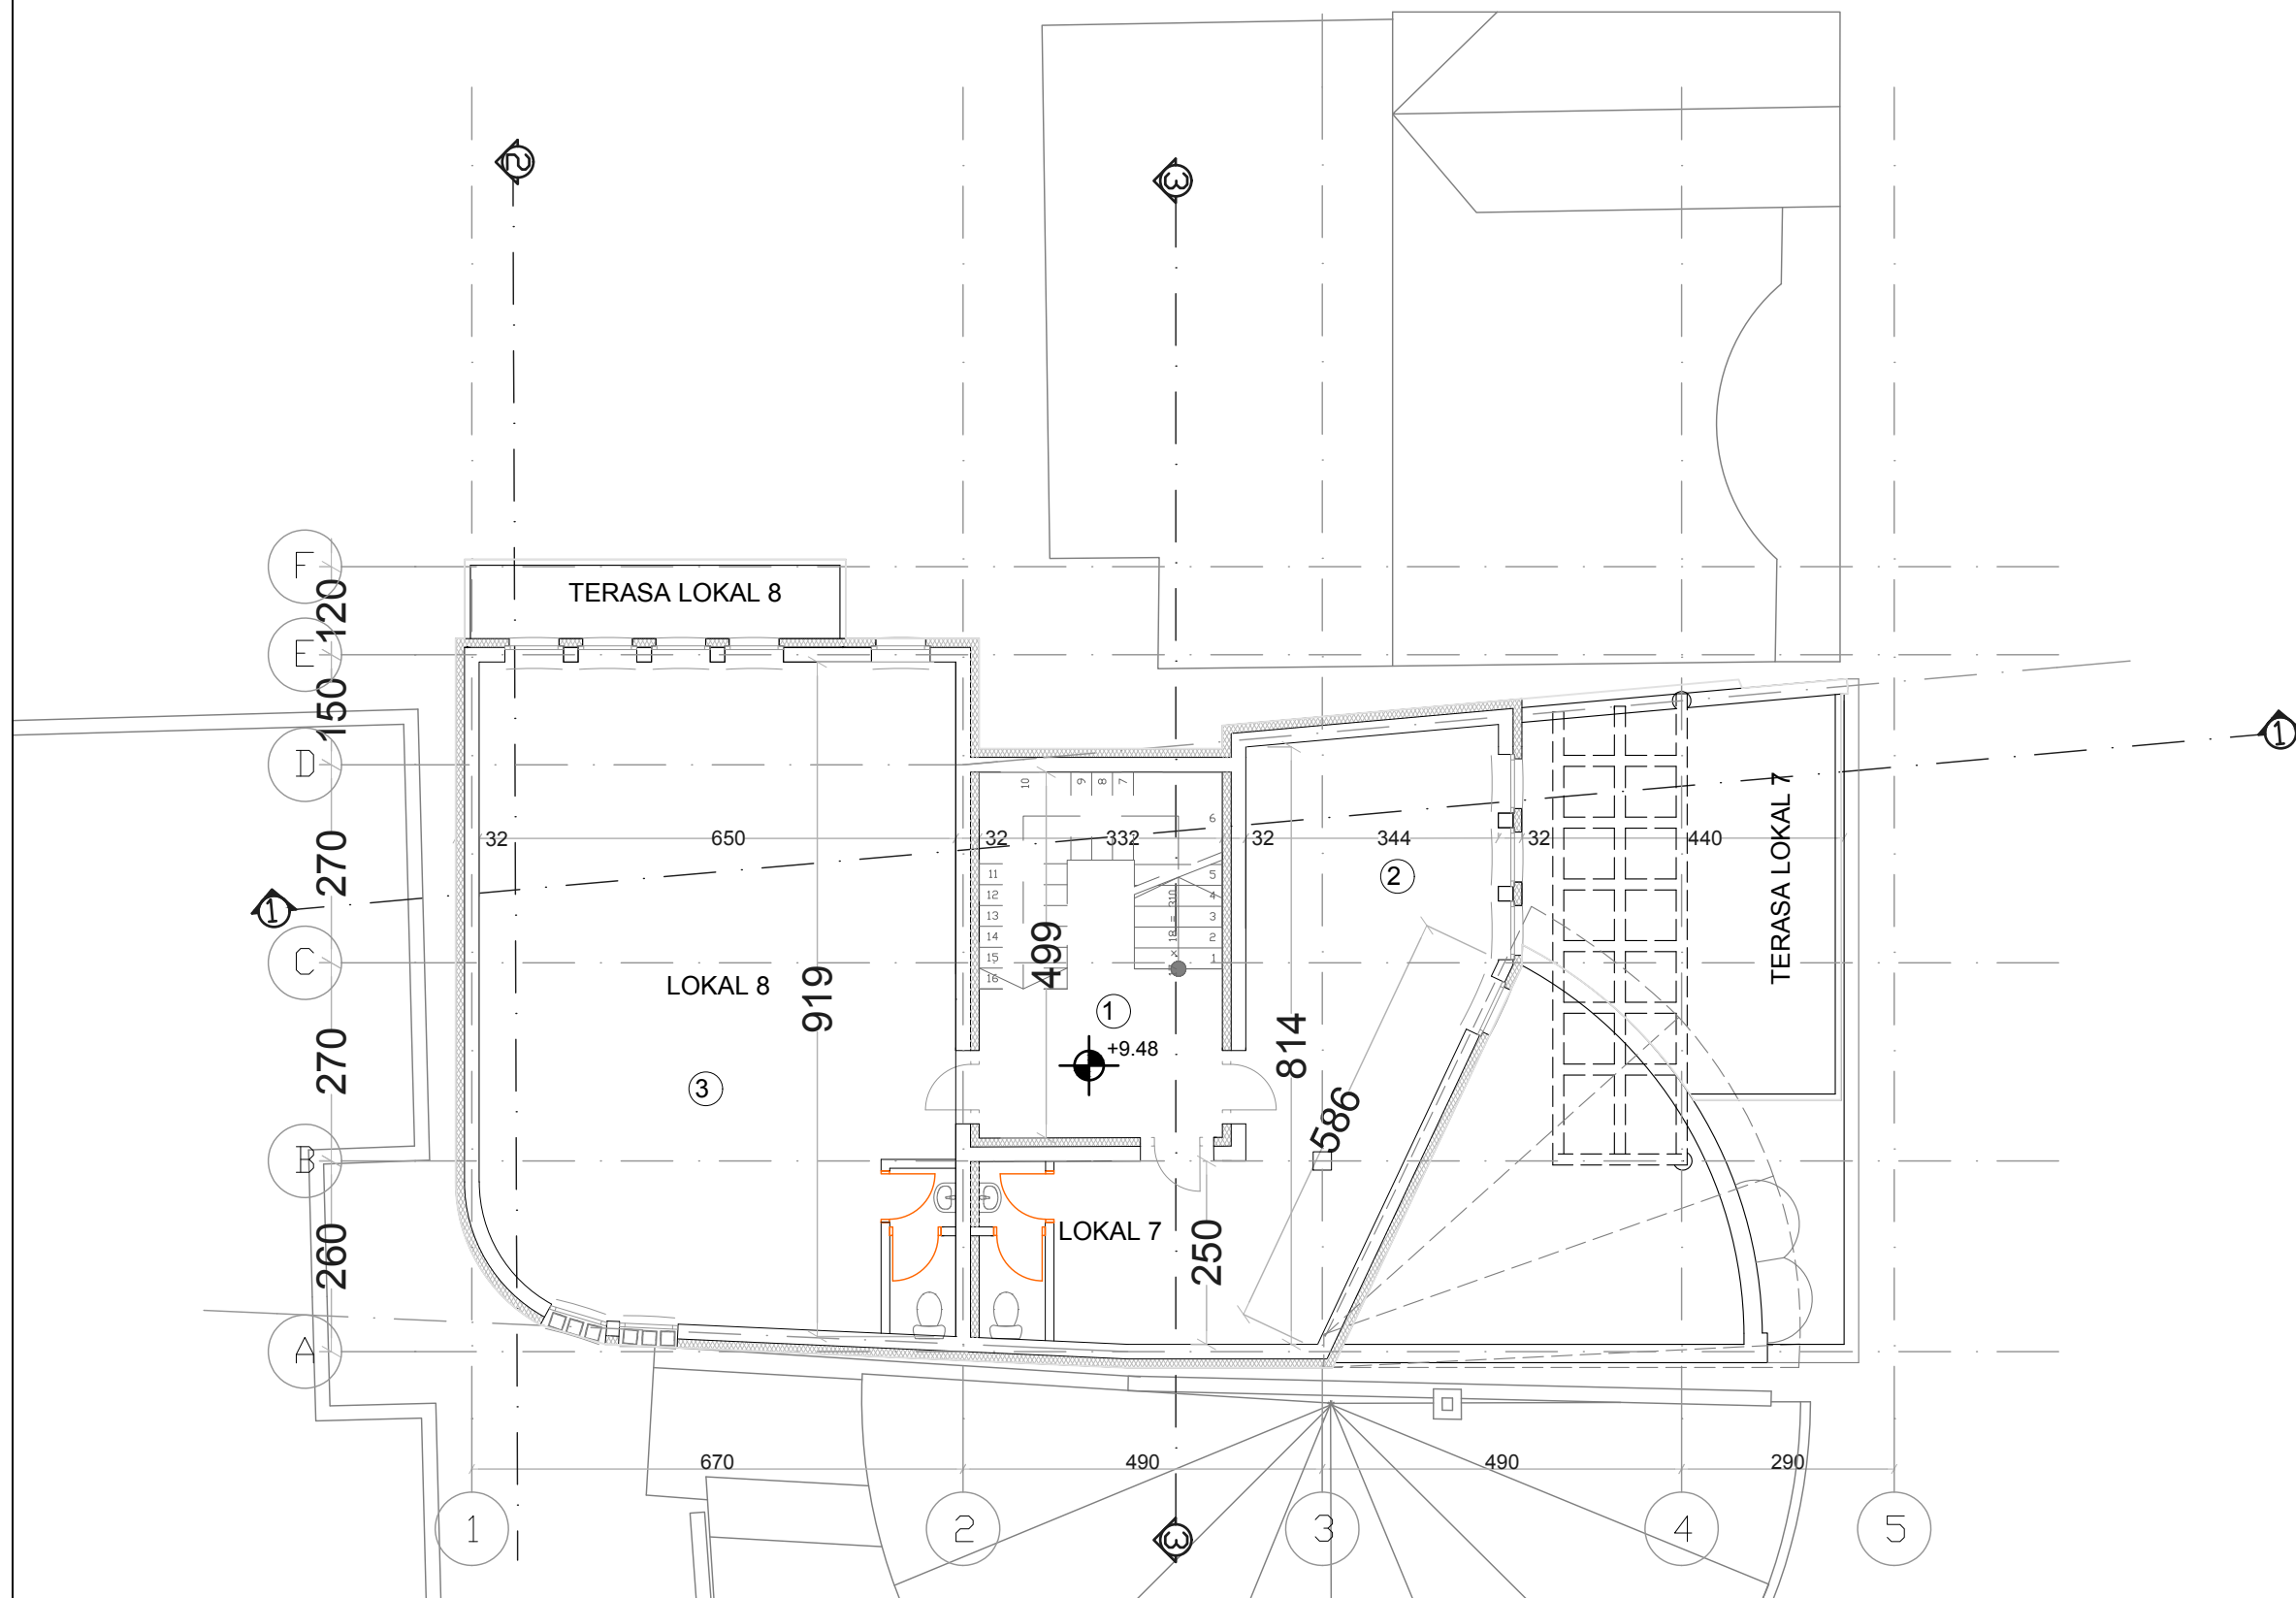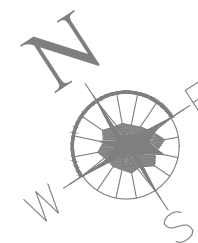

BR.PROJEKTA: 2-2022,
DATUM: decembar-2023,

INVESTITOR:
NIKOLA MARIĆ
MILIVOJE MITROVIĆ

Company Title

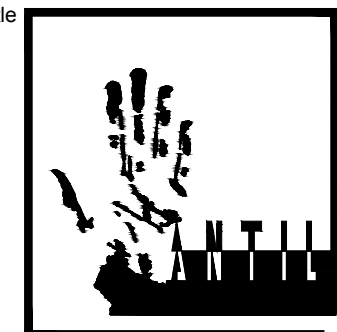

PROJEKTANT:
PGR ANTILA PROJEKT
 KRALJEVO, ULICA MILOŠA VELIKOG 14Z

IDR IDEJNO REŠENJE
 POSLOVNI OBJEKAT Po+Pr+3S
 KRALJEVO, ULICA HAJDUK VELJKOVA
 K.P. 6069 K.O. KRALJEVO

OSNOVA III SPATA

BROJ LISTA


6

PROJEKTANT
 DIPL.ING.ARH. ZORAN

Zoran C. Čurlić




Drawing Scale
1:100

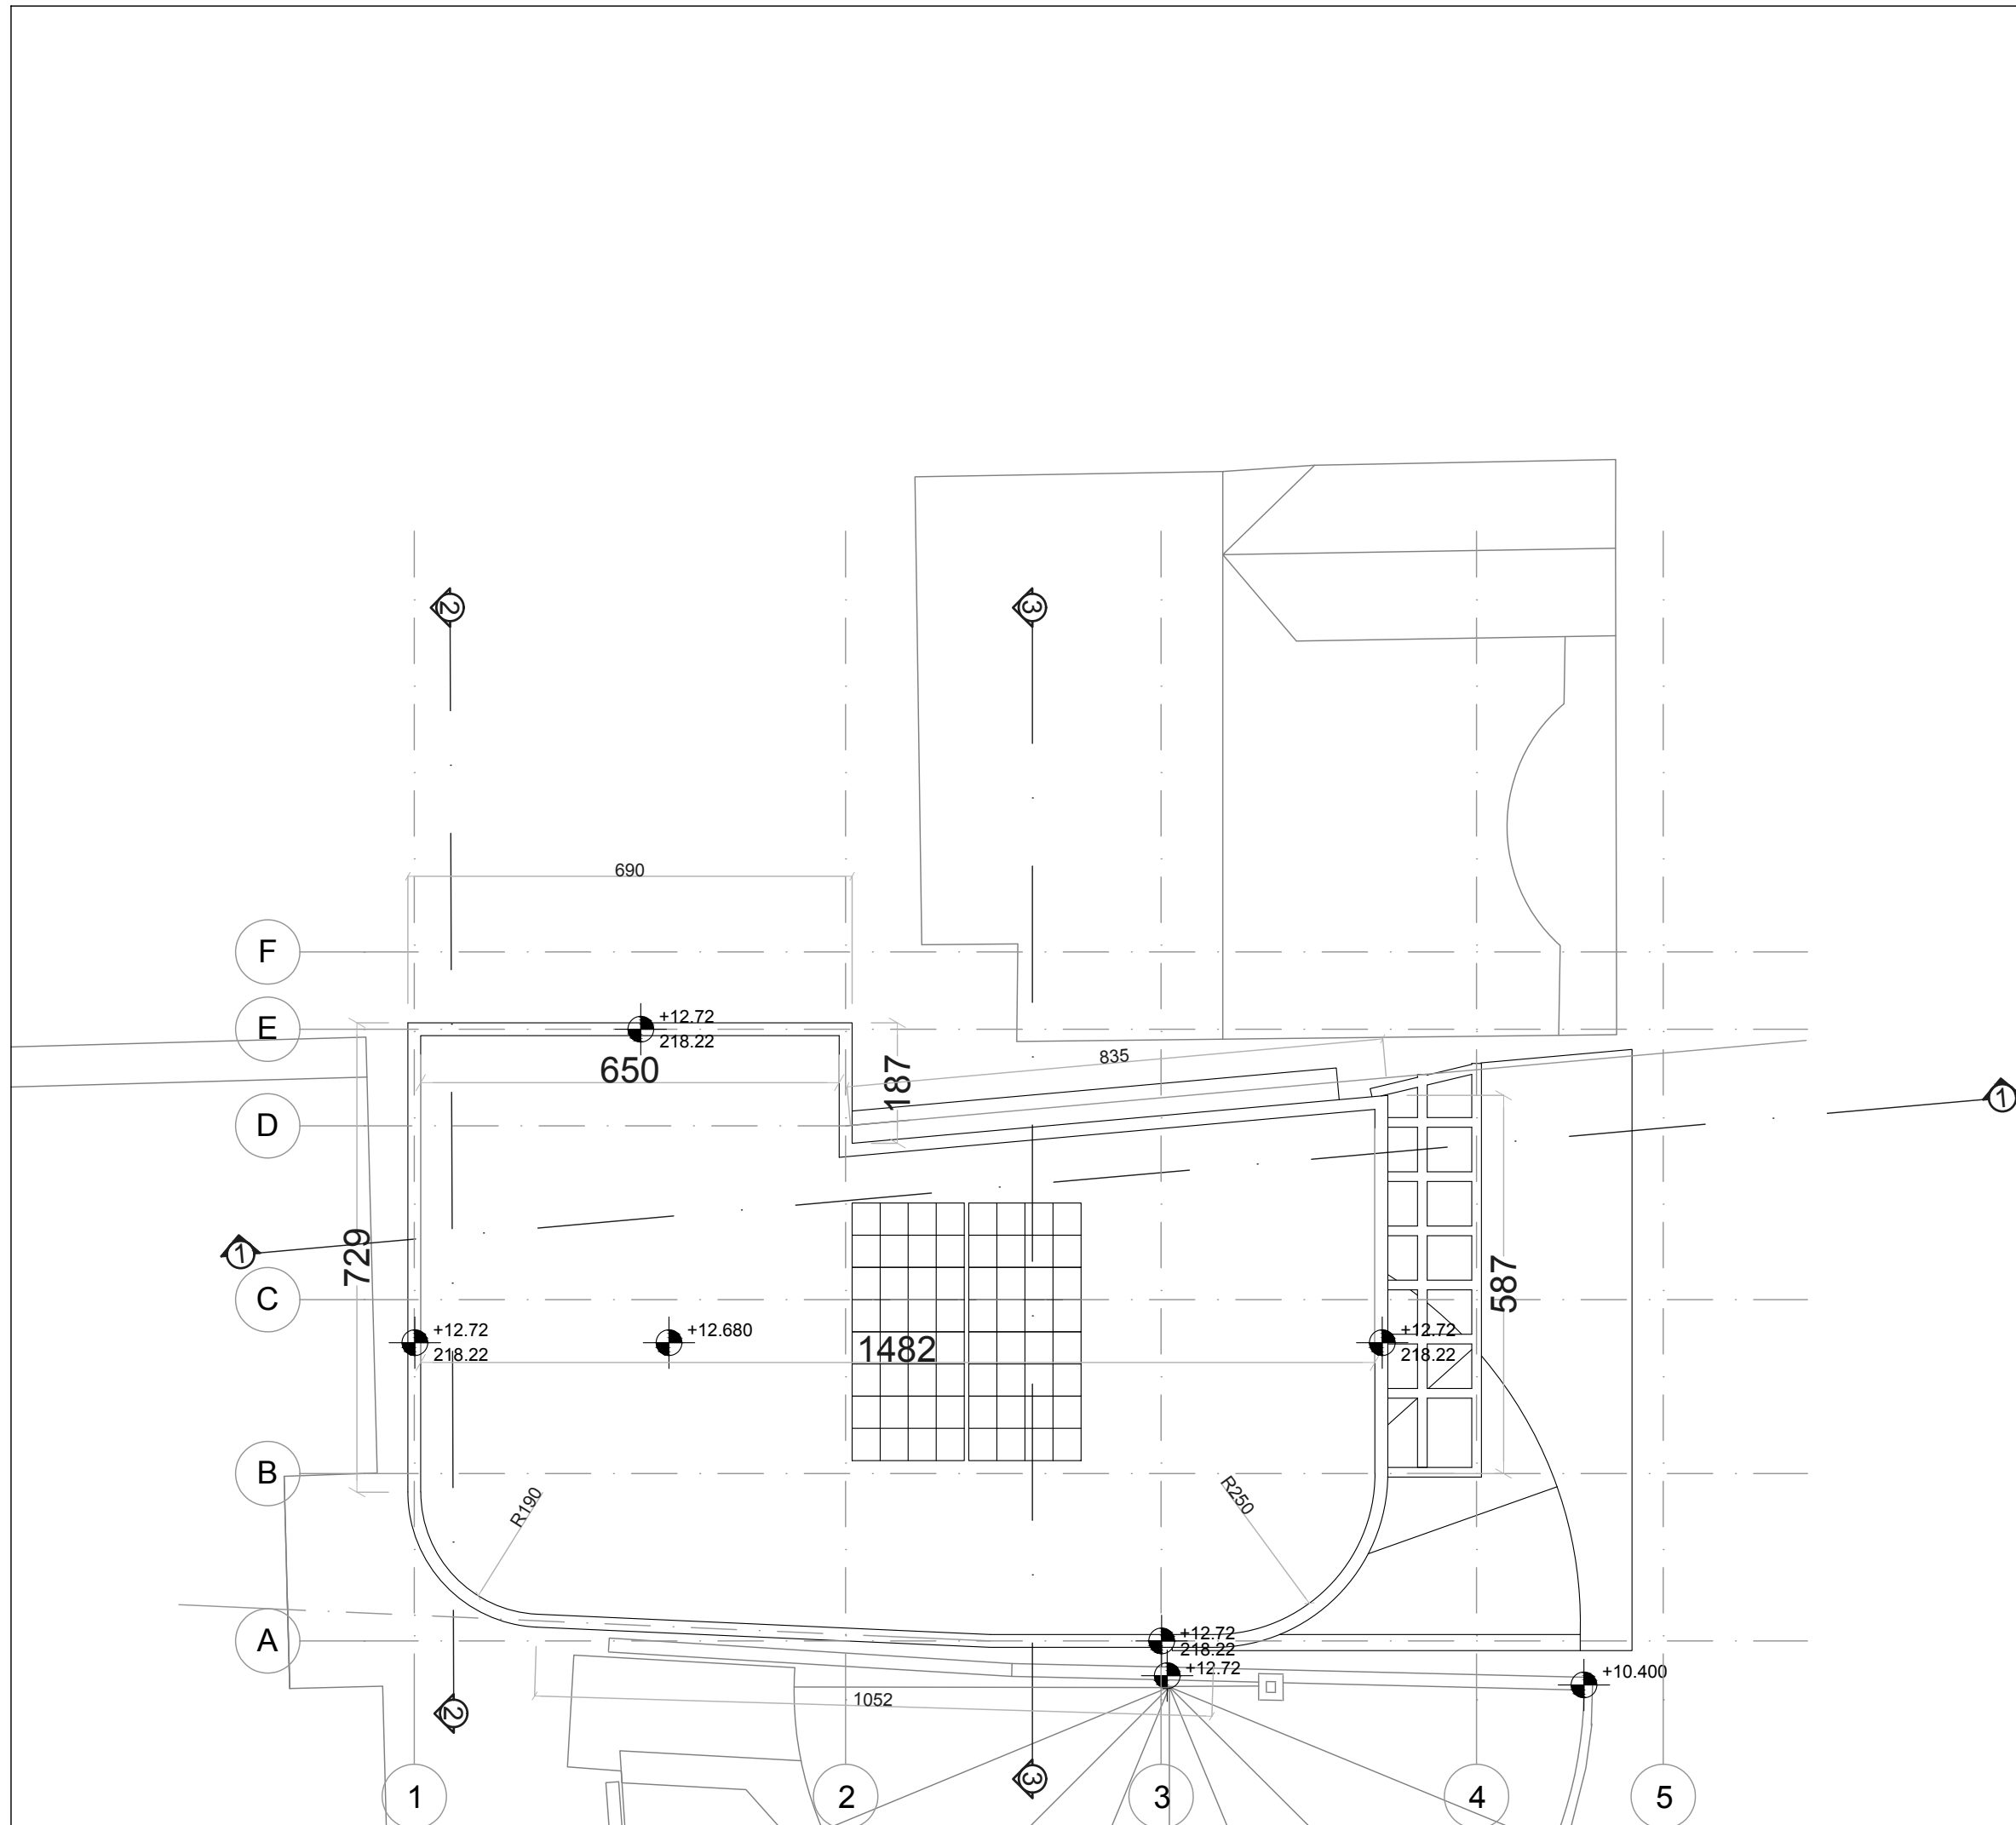

BR.PROJEKTA: 2-2022,
DATUM: decembar-2023,

INVESTITOR:
NIKOLA MARIĆ
MILIVOJE MITROVIĆ

Company Title

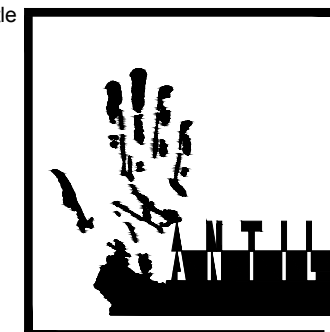

PROJEKTANT:
PGR ANTILA PROJEKT
 KRALJEVO, ULICA MILOŠA VELIKOG 14Z

IDR IDEJNO REŠENJE
 POSLOVNI OBJEKAT Po+Pr+3S
 KRALJEVO, ULICA HAJDUK VELJKOVA
 K.P. 6069 K.O. KRALJEVO

OSNOVA KROVA

BROJ LISTA


7

PROJEKTANT
 DIPL.ING.ARH. ZORAN

Zoran C. Čurlić




Drawing Scale
1:100

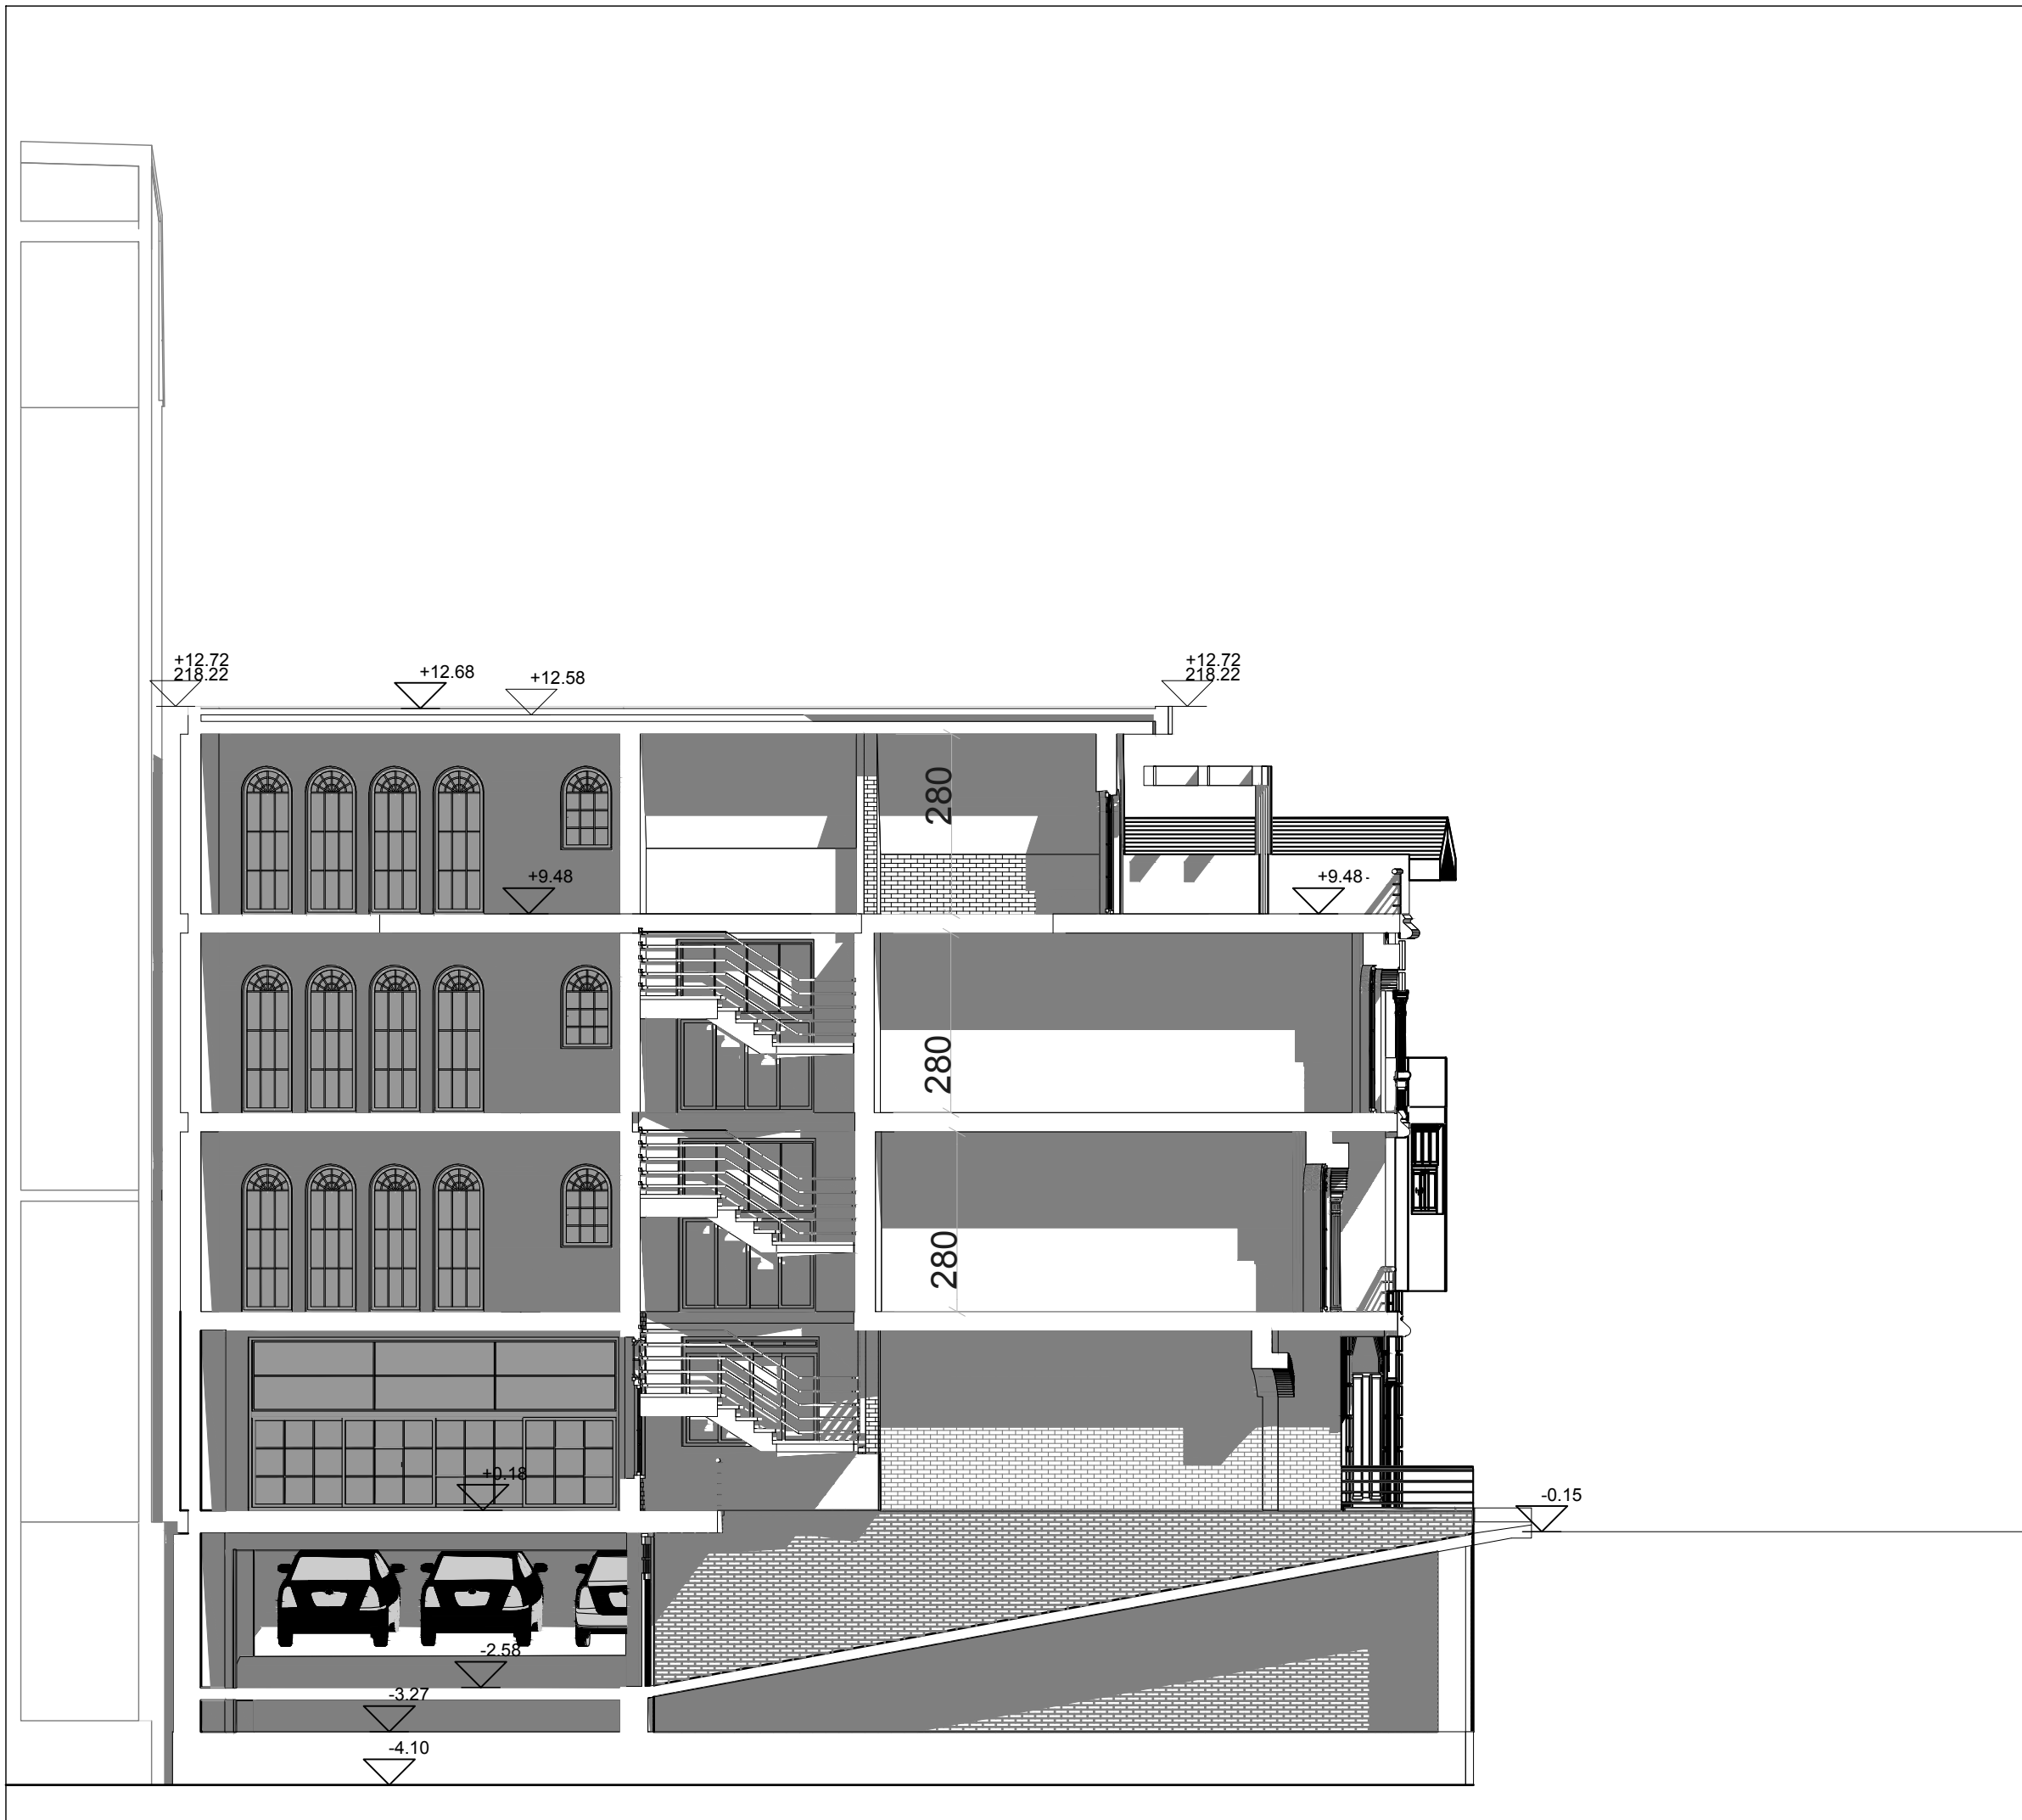

BR.PROJEKTA: 2-2022,
DATUM: decembar-2023,

INVESTITOR:
NIKOLA MARIĆ
MILIVOJE MITROVIĆ

Company Title

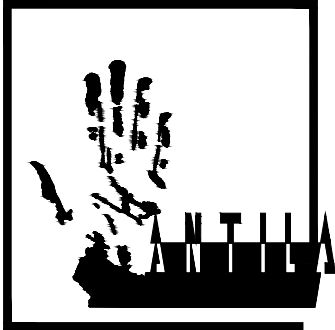

PROJEKTANT:
PGR ANTILA PROJEKT

KRALJEVO, ULICA MILOŠA VELIKOG 14Z

IDR IDEJNO REŠENJE

POSLOVNI OBJEKAT Po+Pr+3S
 KRALJEVO, ULICA HAJDUK VELJKOVA
 K.P. 6069 K.O. KRALJEVO

PRESEK 11

BROJ LISTA


08

PROJEKTANT
 DIPL.ING.ARH. ZORAN

Zoran C. Čurlić




Drawing Scale
1:100

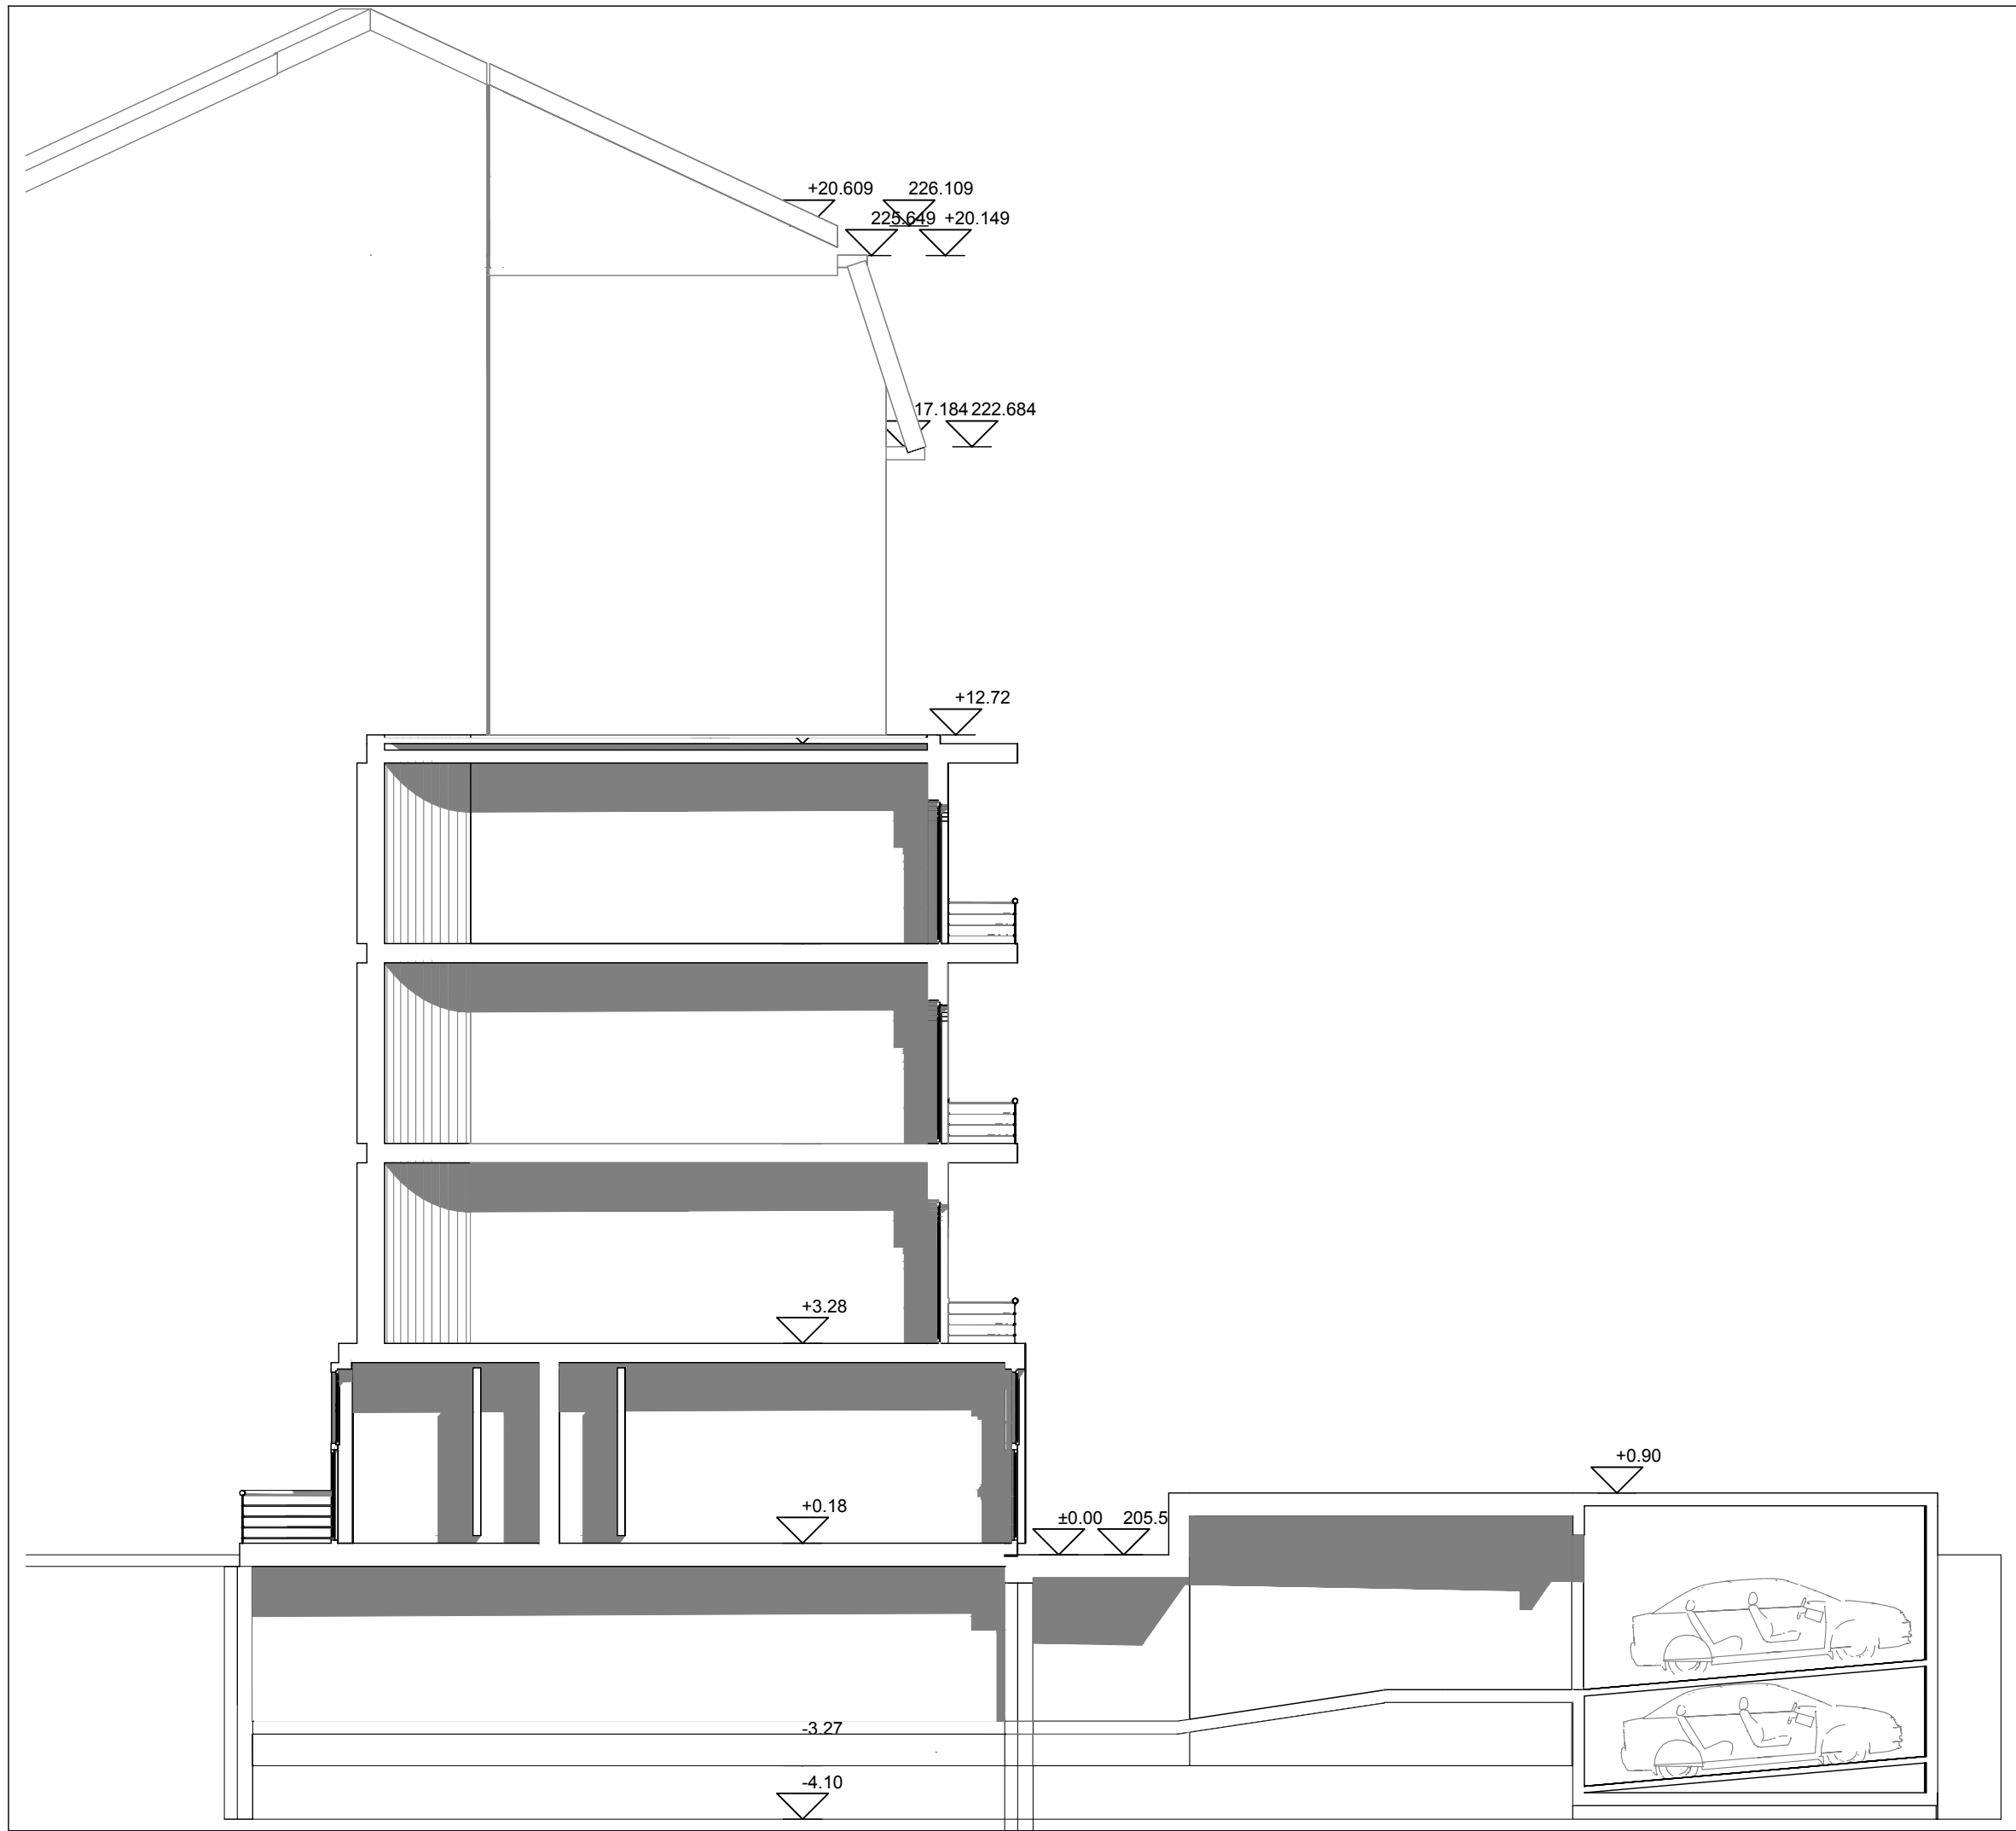

BR.PROJEKTA: 2-2022,
DATUM: decembar-2023,

INVESTITOR:
NIKOLA MARIĆ
MILIVOJE MITROVIĆ

Company Title

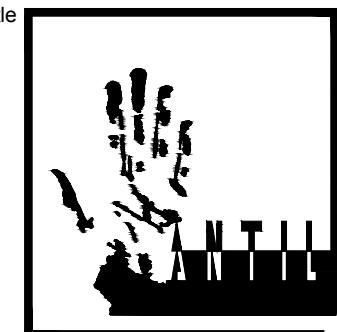

PROJEKTANT:
PGR ANTILA PROJEKT

KRALJEVO, ULICA MILOŠA VELIKOG 14Z

IDR IDEJNO REŠENJE

POSLOVNI OBJEKAT Po+Pr+3S
 KRALJEVO, ULICA HAJDUK VELJKOVA
 K.P. 6069 K.O. KRALJEVO

PRESEK 22

BROJ LISTA


09

PROJEKTANT
 DIPL.ING.ARH. ZORAN

Zoran C. Čurlić




Drawing Scale
1:100

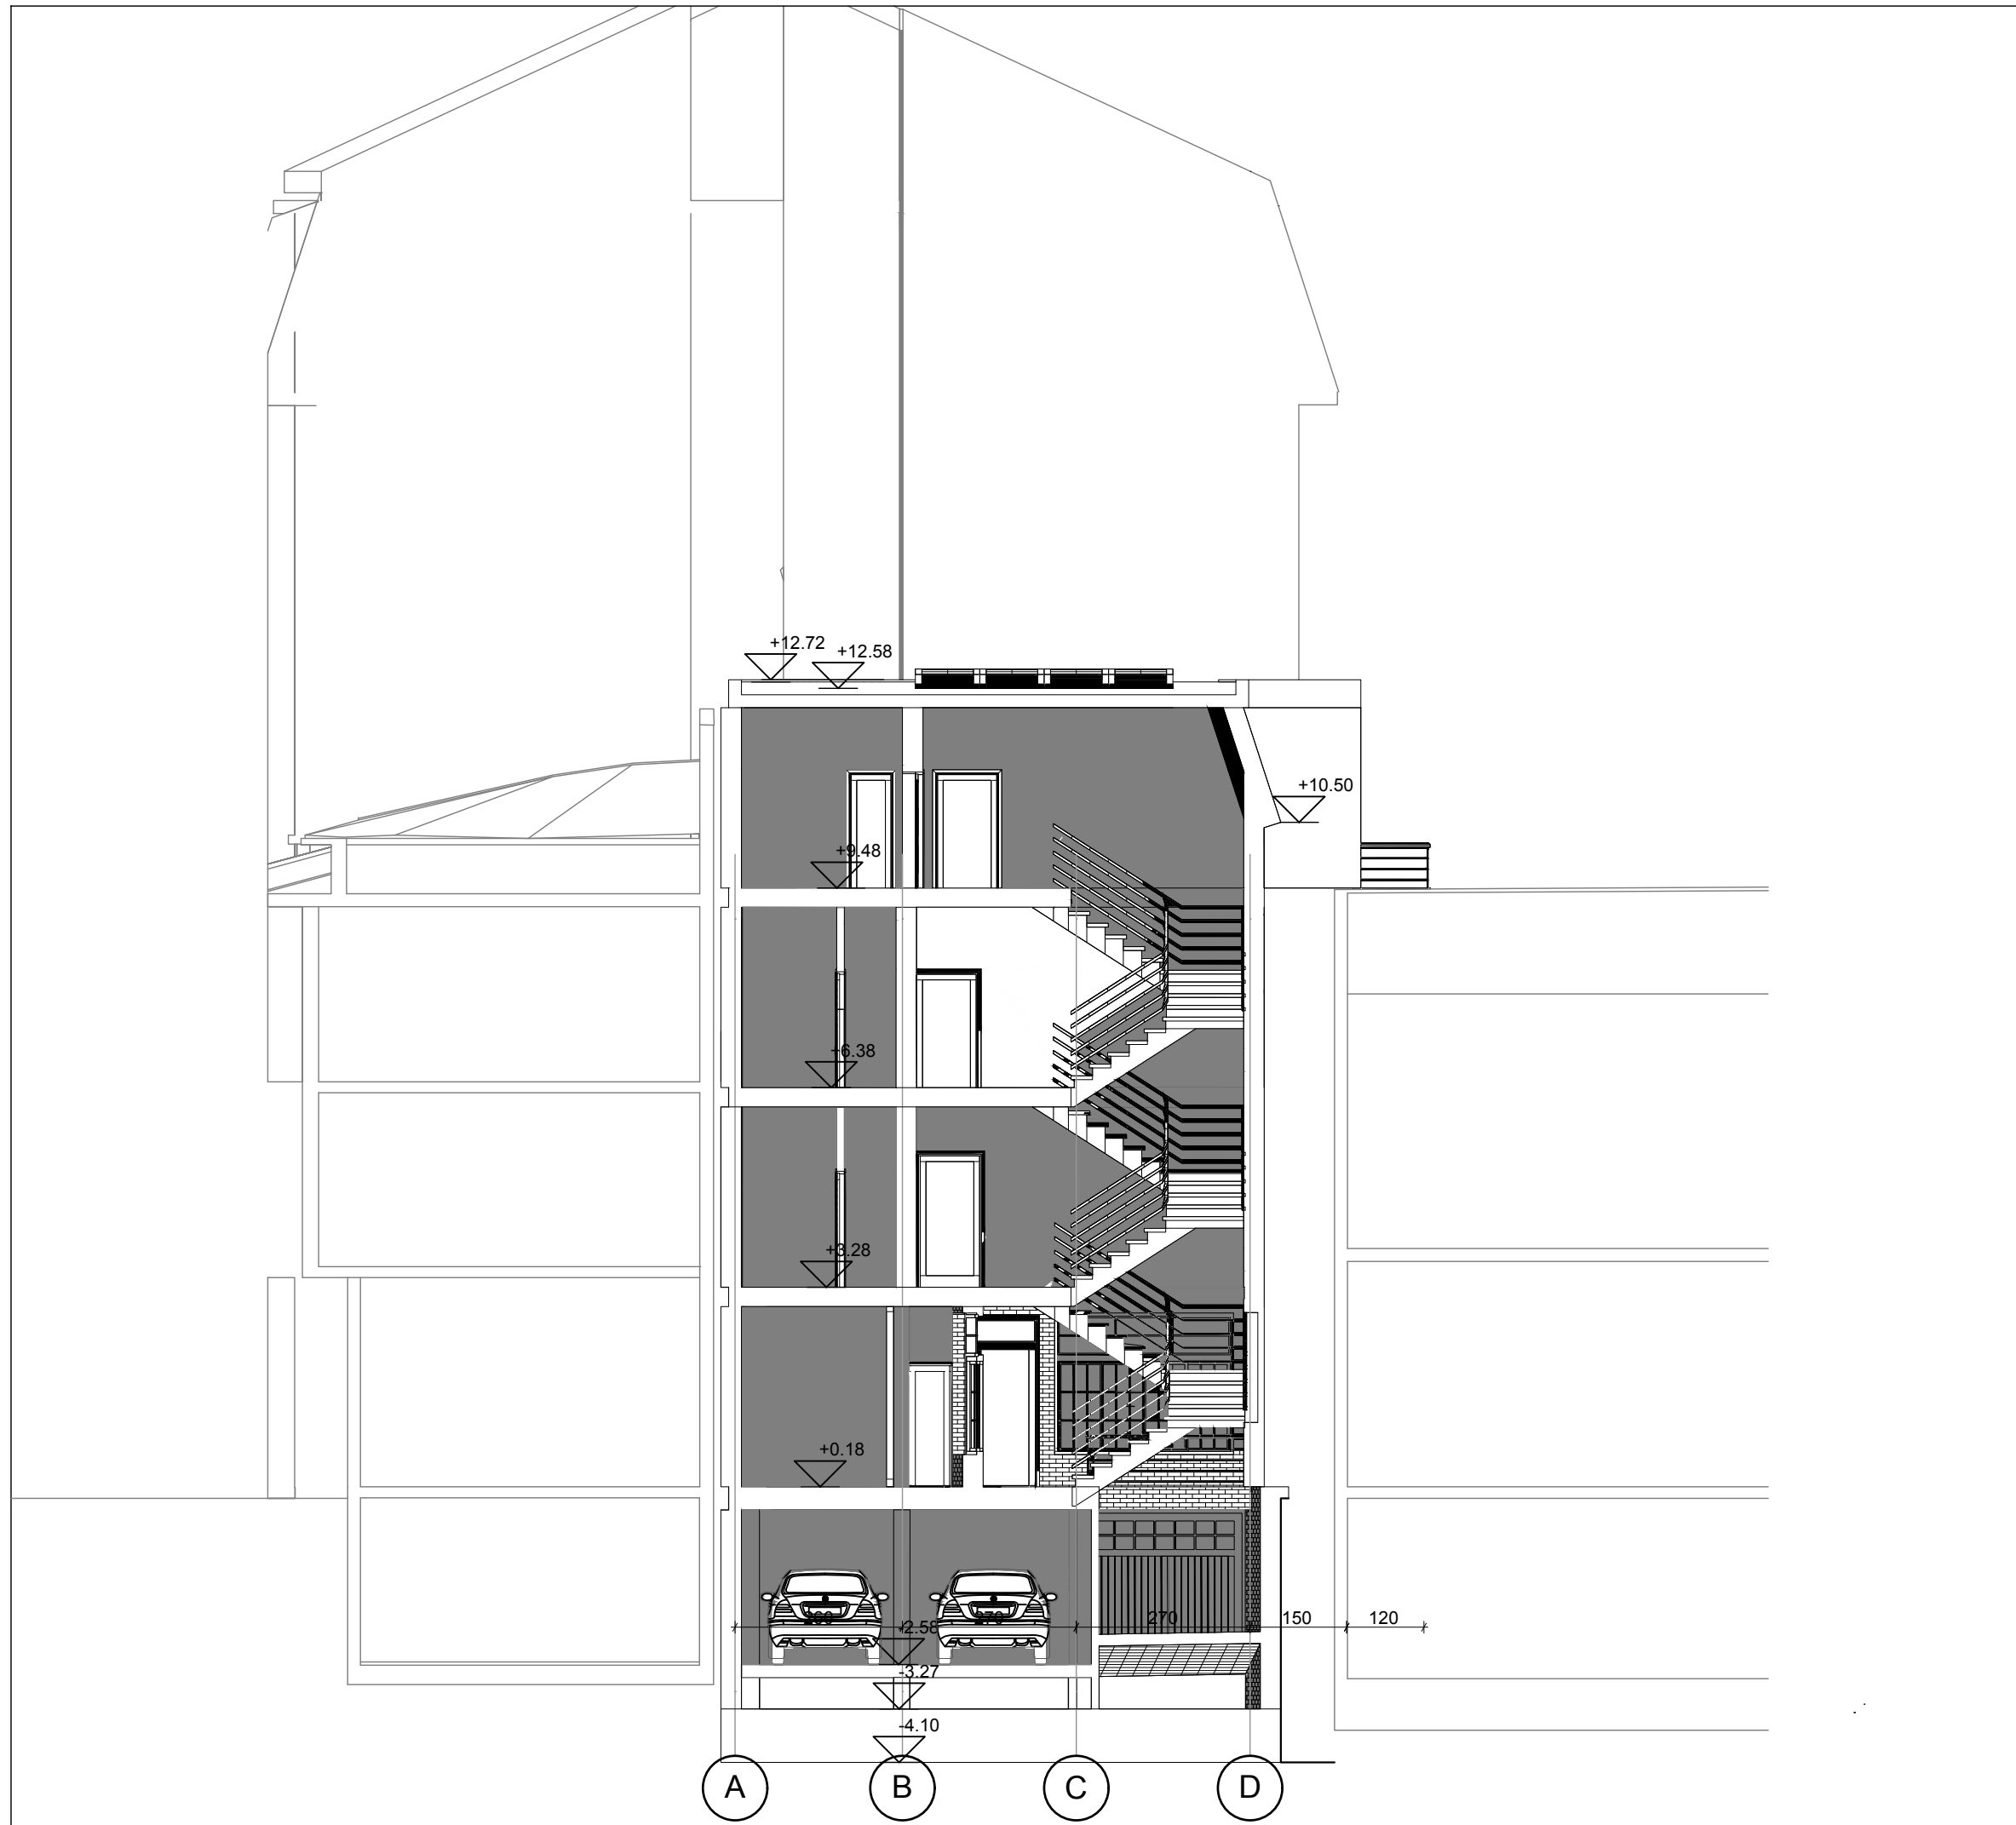

BR.PROJEKTA: 2-2022,
DATUM: decembar-2023,

INVESTITOR:
NIKOLA MARIĆ
MILIVOJE MITROVIĆ

Company Title

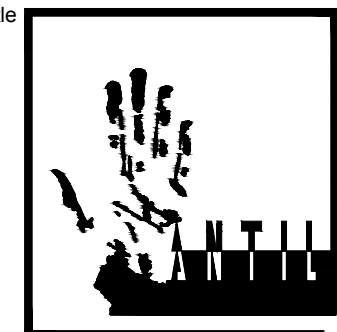

PROJEKTANT:
PGR ANTILA PROJEKT
 KRALJEVO, ULICA MILOŠA VELIKOG 14Z

IDR IDEJNO REŠENJE

POSLOVNI OBJEKAT Po+Pr+3S
 KRALJEVO, ULICA HAJDUK VELJKOVA
 K.P. 6069 K.O. KRALJEVO

PRESEK 33

BROJ LISTA

10

PROJEKTANT
 DIPL.ING.ARH. ZORAN

Zoran C. Čurlić




Drawing Scale
1:100



BR.PROJEKTA: 2-2022,
DATUM: decembar-2023,

INVESTITOR:
NIKOLA MARIĆ
MILIVOJE MITROVIĆ

Company Title

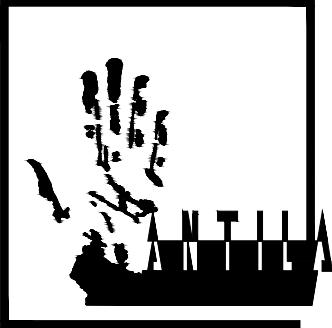

PROJEKTANT:
PGR ANTILA PROJEKT

KRALJEVO, ULICA MILOŠA VELIKOG 14Z

IDR IDEJNO REŠENJE

POSLOVNI OBJEKAT Po+Pr+3S
KRALJEVO, ULICA HAJDUK VELJKOVA
K.P. 6069 K.O. KRALJEVO

JUGOISTOČNA FASADA

BROJ LISTA

11

PROJEKTANT
DIPL.ING.ARH. ZORAN




Drawing Scale
1:100



BR.PROJEKTA: 2-2022,
DATUM: decembar-2023,

INVESTITOR:
NIKOLA MARIĆ
MILIVOJE MITROVIĆ

Company Title

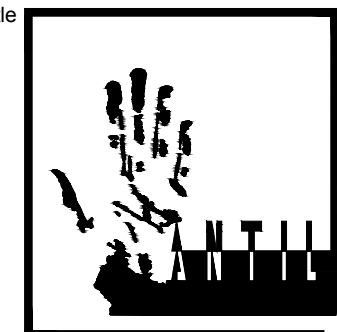

PROJEKTANT:
PGR ANTILA PROJEKT
KRALJEVO, ULICA MILOŠA VELIKOG 14Z

IDR IDEJNO REŠENJE

POSLOVNI OBJEKAT Po+Pr+3S
KRALJEVO, ULICA HAJDUK VELJKOVA
K.P. 6069 K.O. KRALJEVO

JUGOISTOČNA FASADA


BROJ LISTA

12

PROJEKTANT
DIPL.ING.ARH. ZORAN




Drawing Scale
1:100

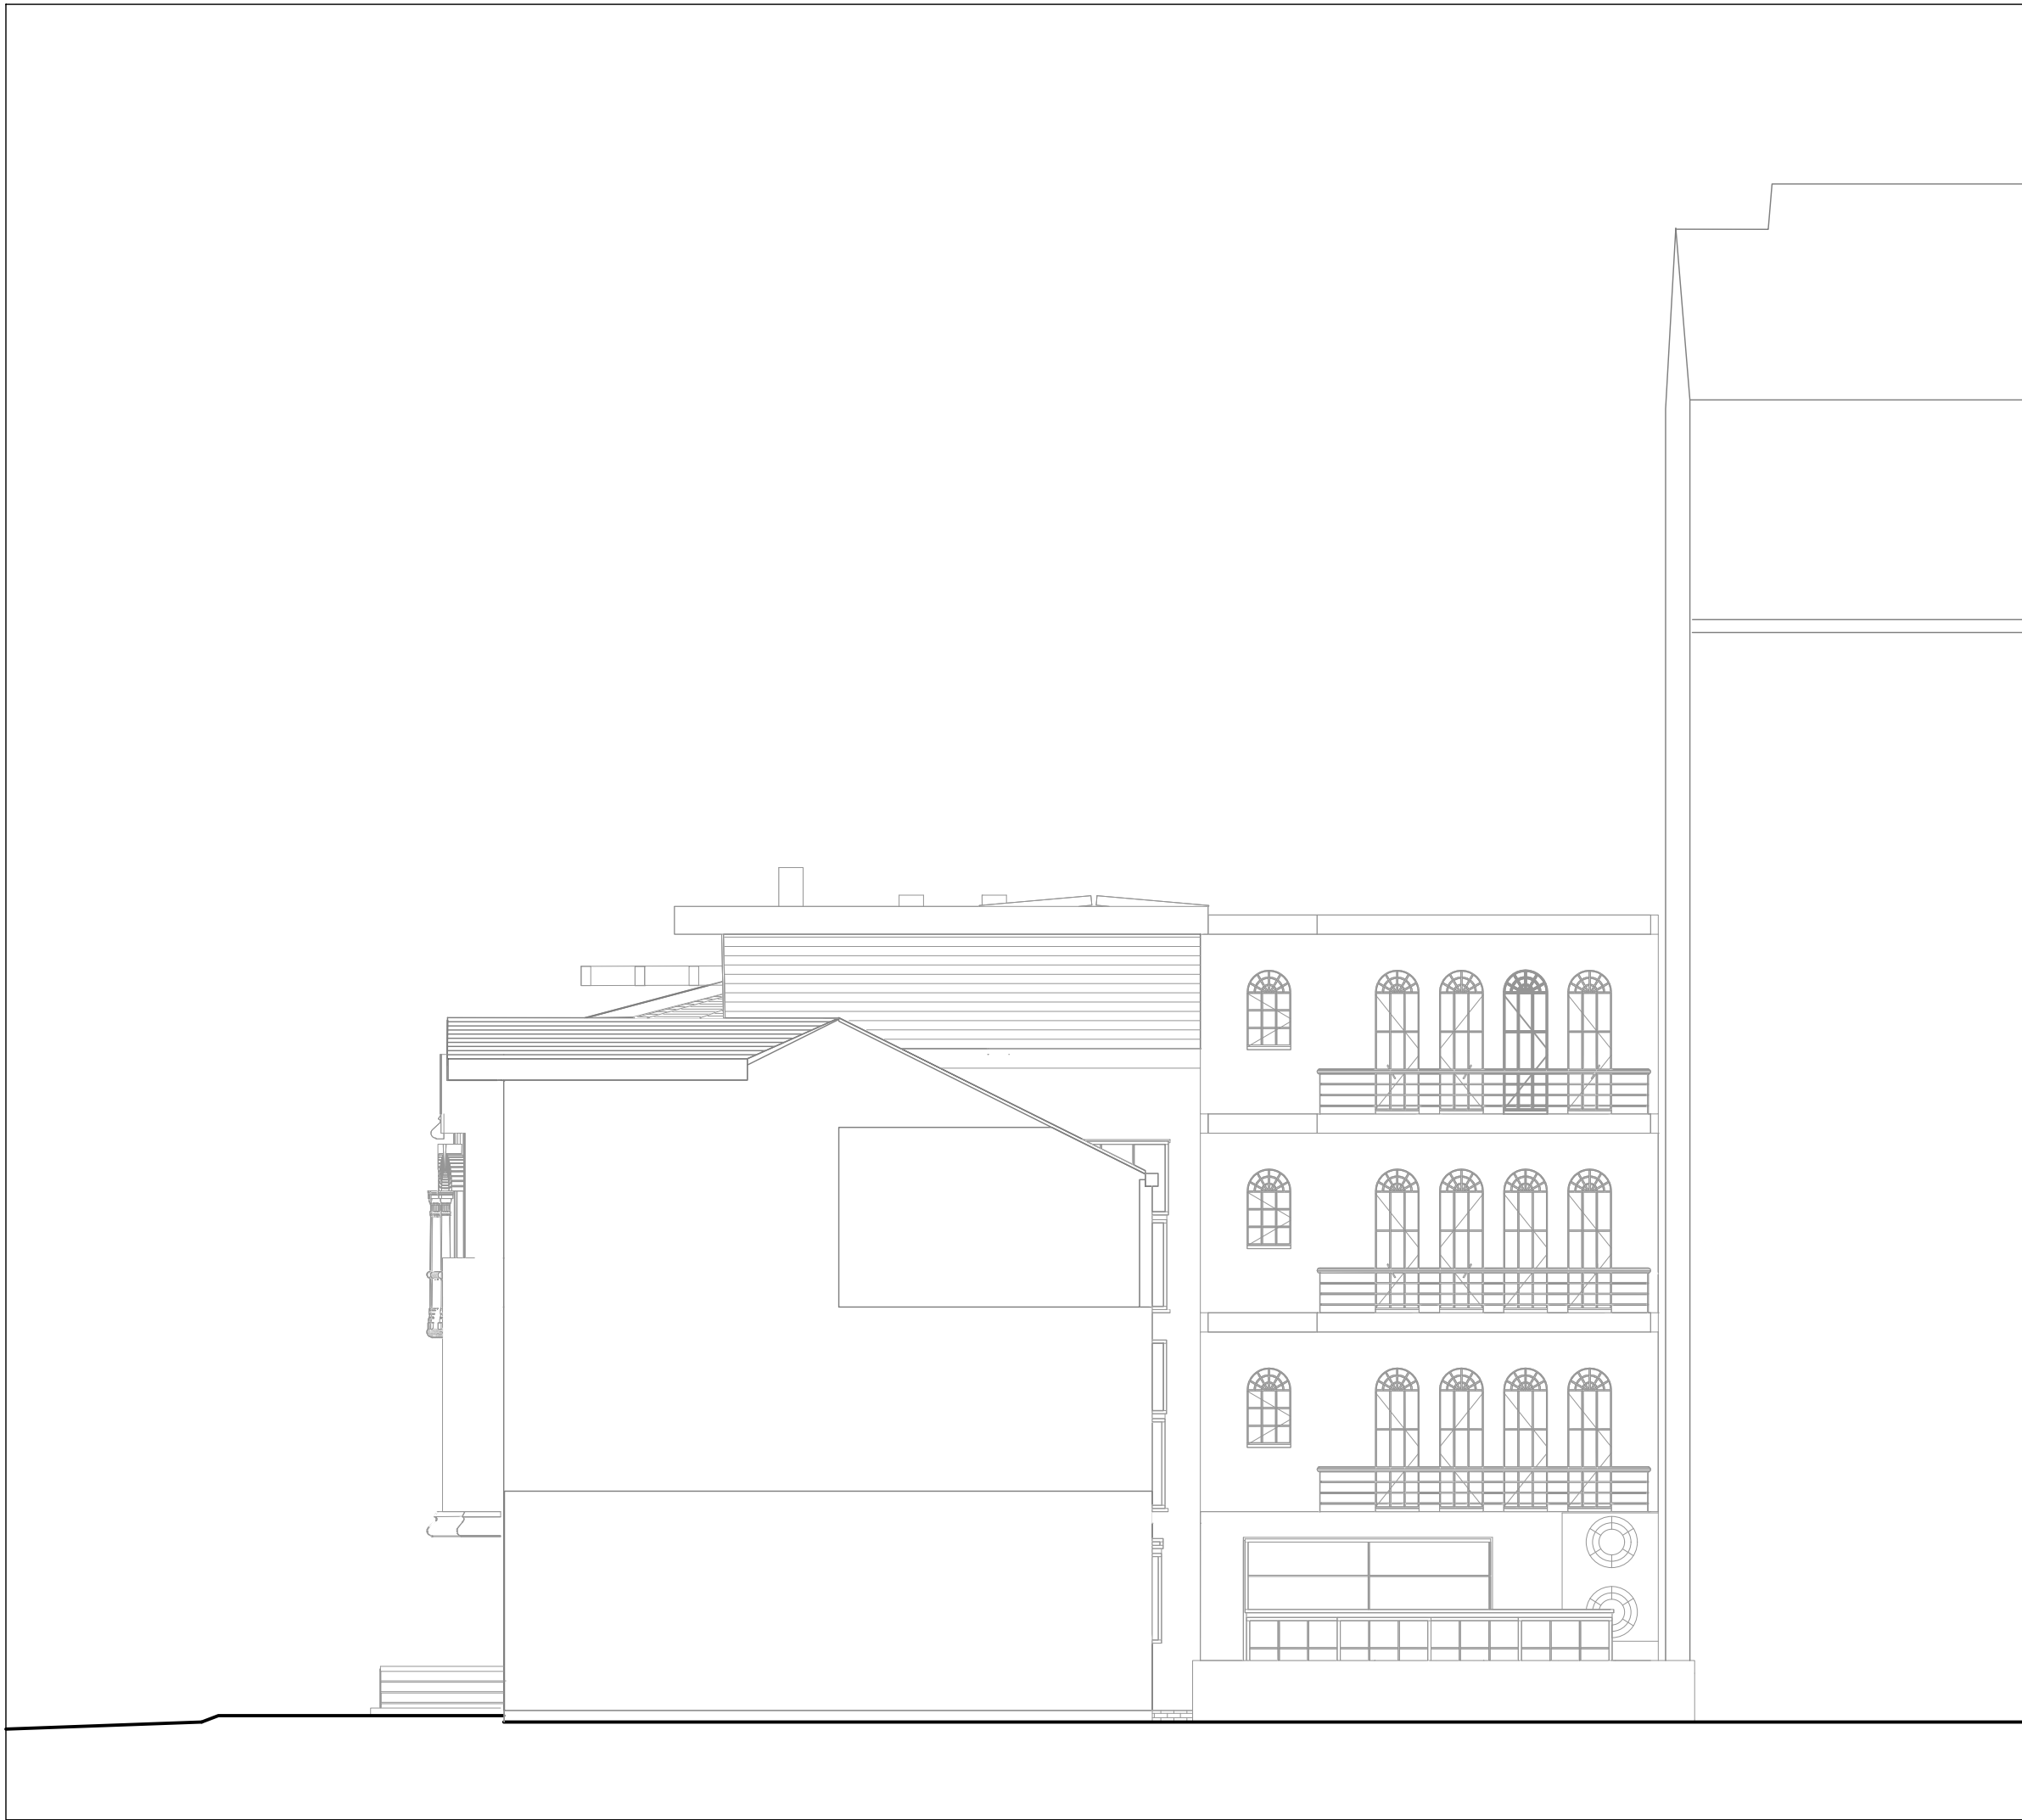

BR.PROJEKTA: 2-2022,
DATUM: decembar-2023,

INVESTITOR:
NIKOLA MARIĆ
MILIVOJE MITROVIĆ

Company Title

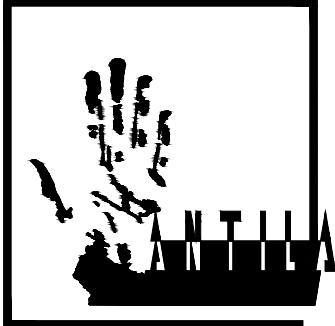

PROJEKTANT:
PGR ANTILA PROJEKT

KRALJEVO, ULICA MILOŠA VELIKOG 14Z

IDR IDEJNO REŠENJE

POSLOVNI OBJEKAT Po+Pr+3S
KRALJEVO, ULICA HAJDUK VELJKOVA
K.P. 6069 K.O. KRALJEVO

SEVEROSTOČNA FASADA


BROJ LISTA

13

PROJEKTANT
DIPL.ING.ARH. ZORAN



Drawing Scale
1:100

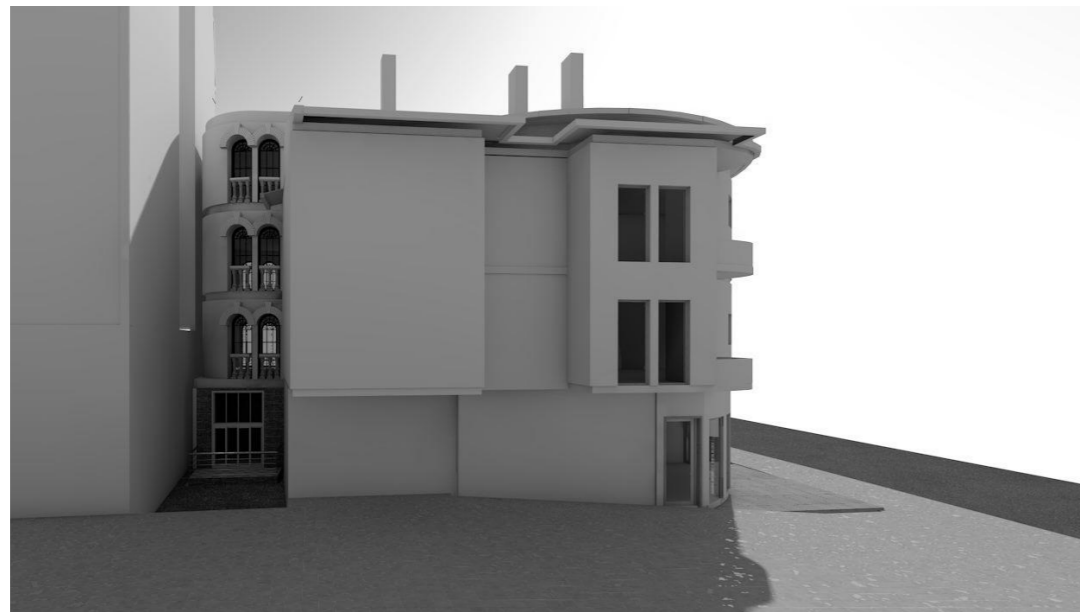

BR.PROJEKTA: 2-2022,
DATUM: JUL-2022,

INVESTITOR:
NIKOLA MARIĆ
MILIVOJE MITROVIĆ

Company Title



PROJEKTANT:
PGR ANTILA PROJEKT
KRALJEVO, ULICA MILOŠA VELIKOG 14Z

IDR IDEJNO REŠENJE
POSLOVNI OBJEKAT Po+Pr+3S
KRALJEVO, ULICA HAJDUK VELJKOVA
K.P. 6069 K.O. KRALJEVO

3d

BROJ LISTA

14

PROJEKTANT
DIPL.ING.ARH. ZORAN ČURLIĆ



Drawing Scale

1:1.71, 1:3.09, 1:3.18