




SEVERNA FASADA

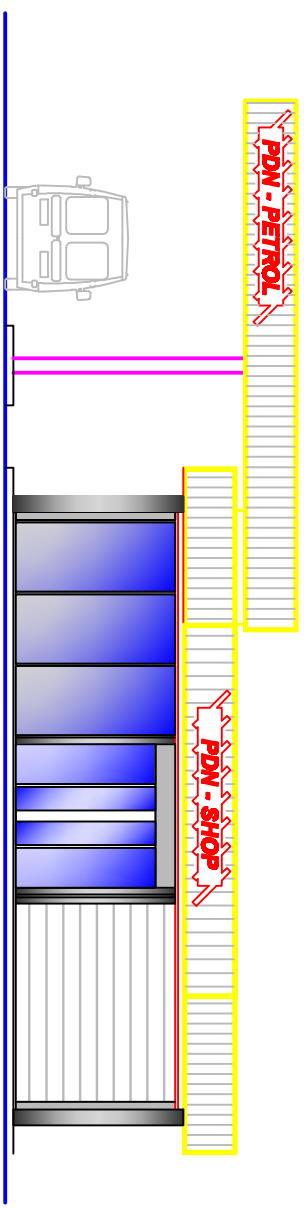

JUZNA FASADA

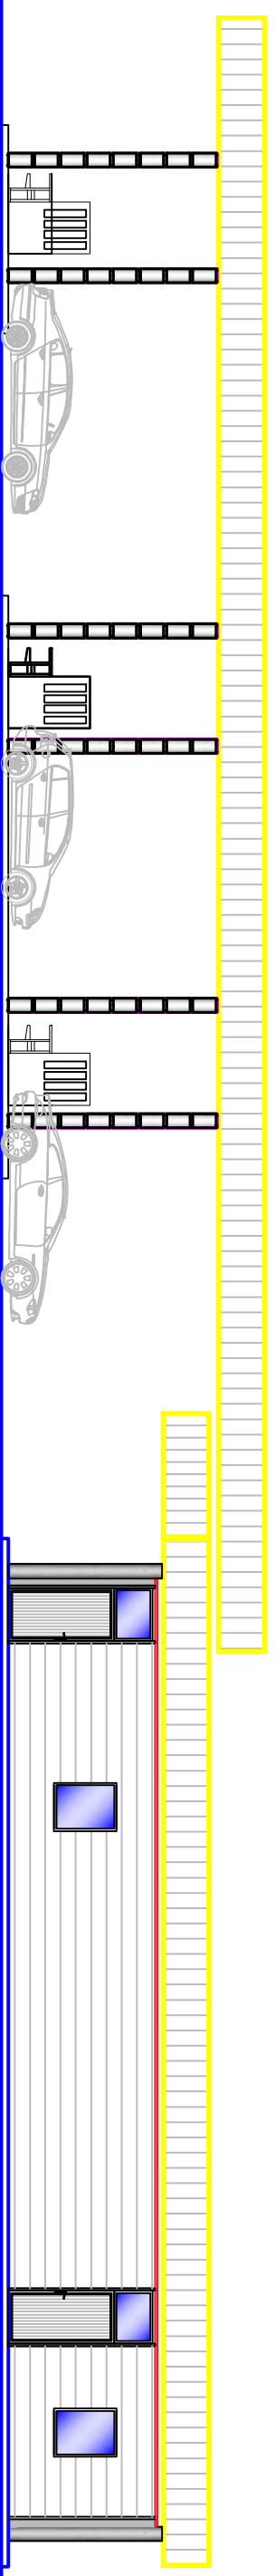

ISTOCJNA FASADA

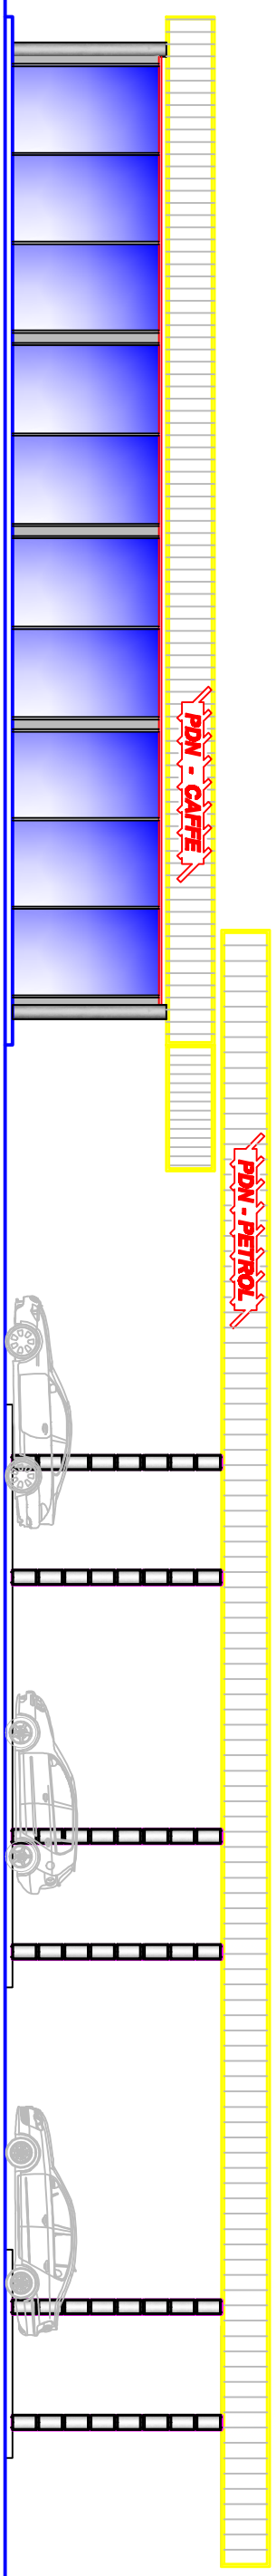

ZAPADNA FASADA